



1.01

Stat. 0 + 030,000

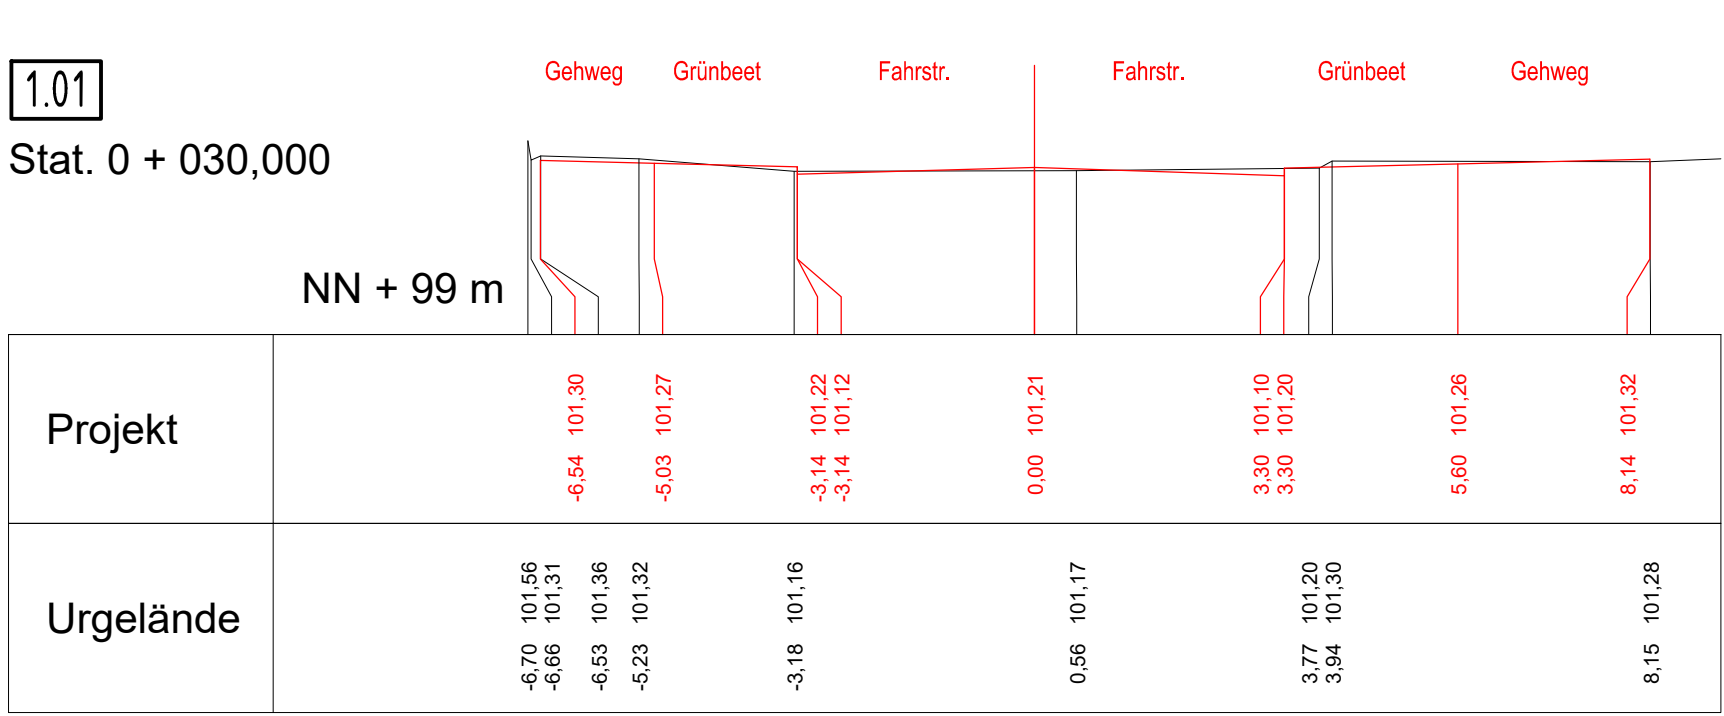


1.04

Stat. 0 + 080,000

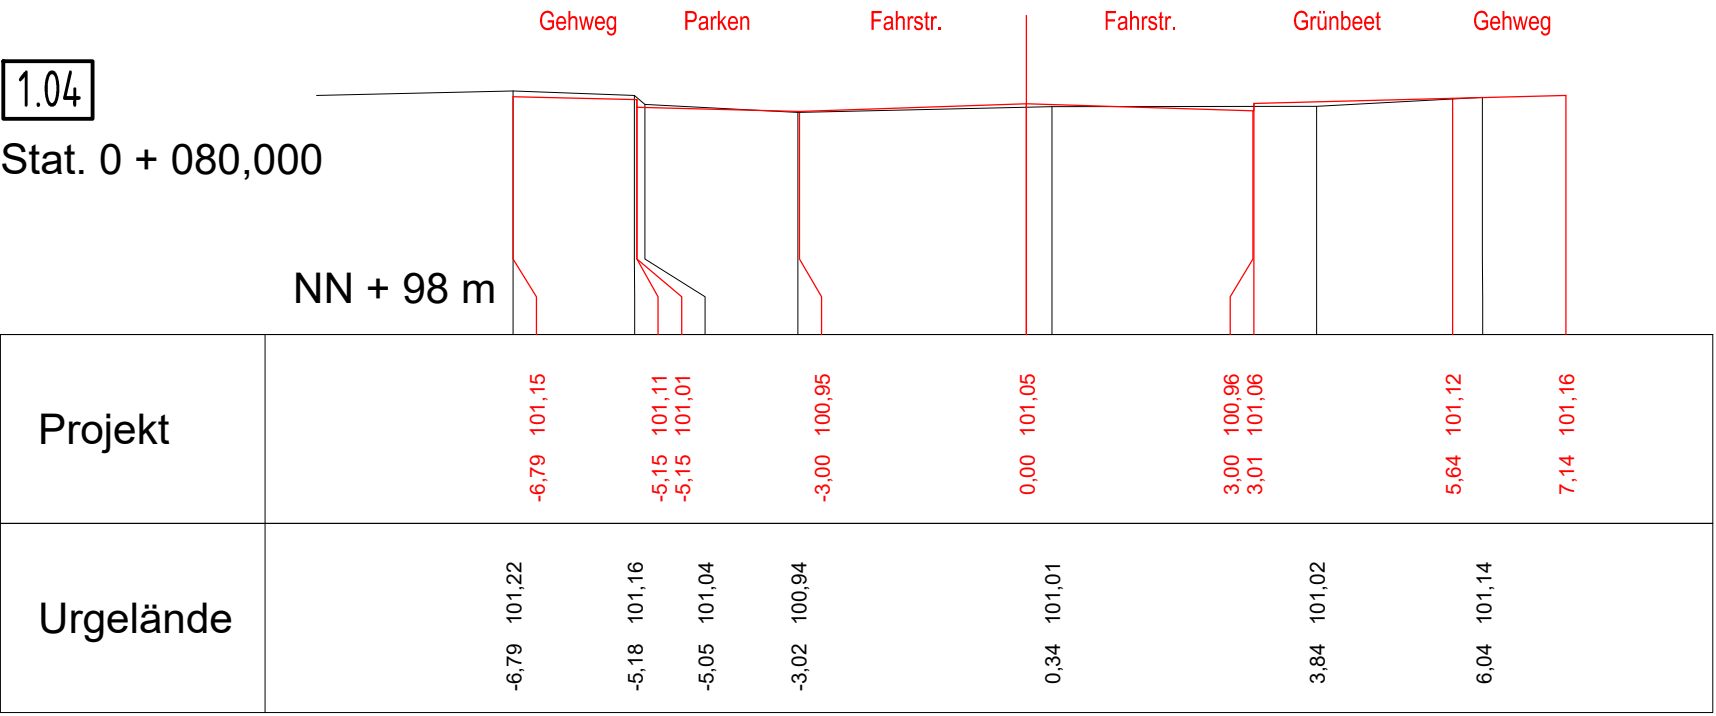


1.07

Stat. 0 + 140,000

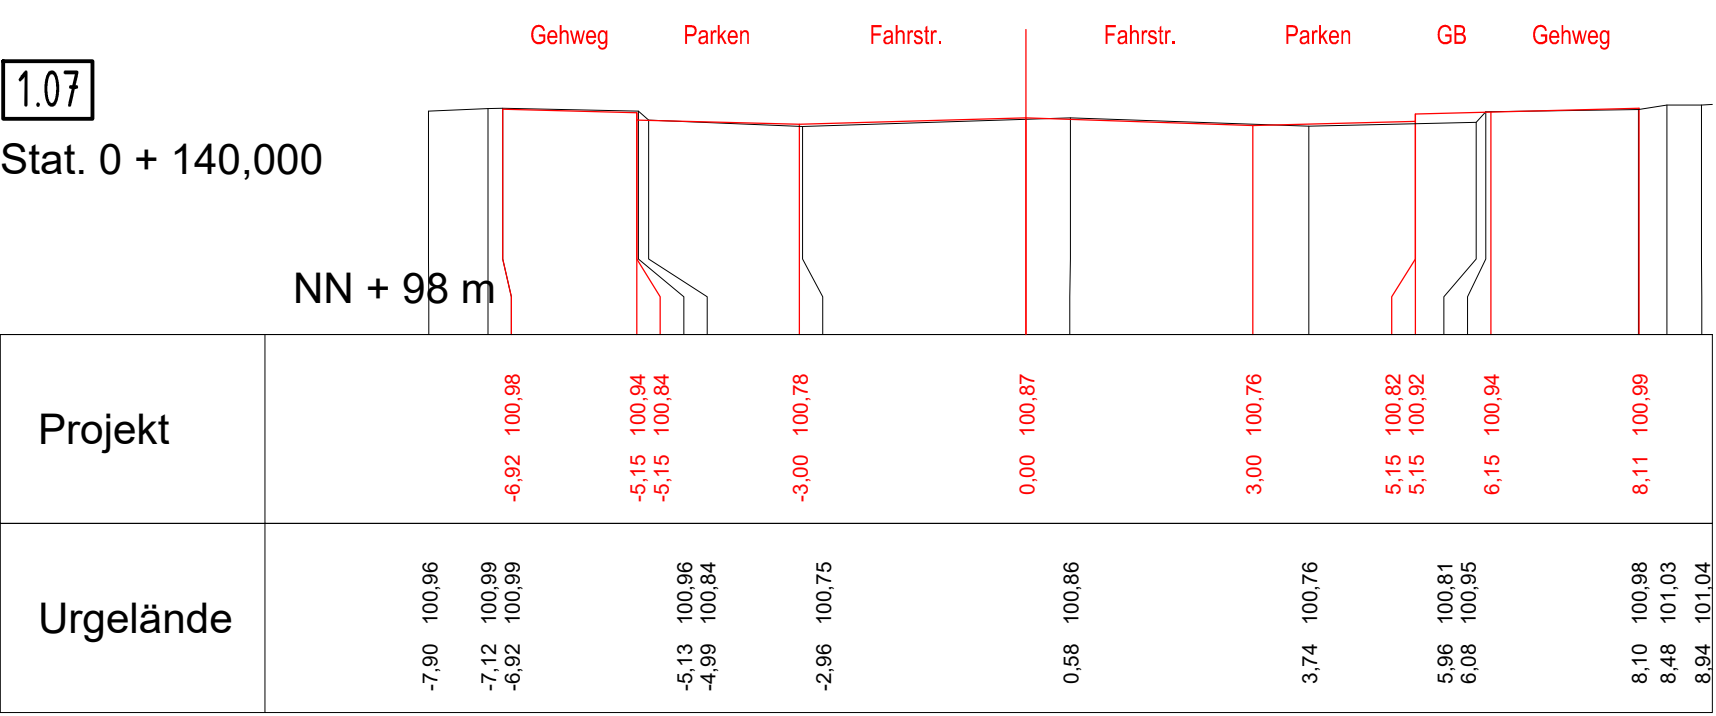


1.02

Stat. 0 + 040,000

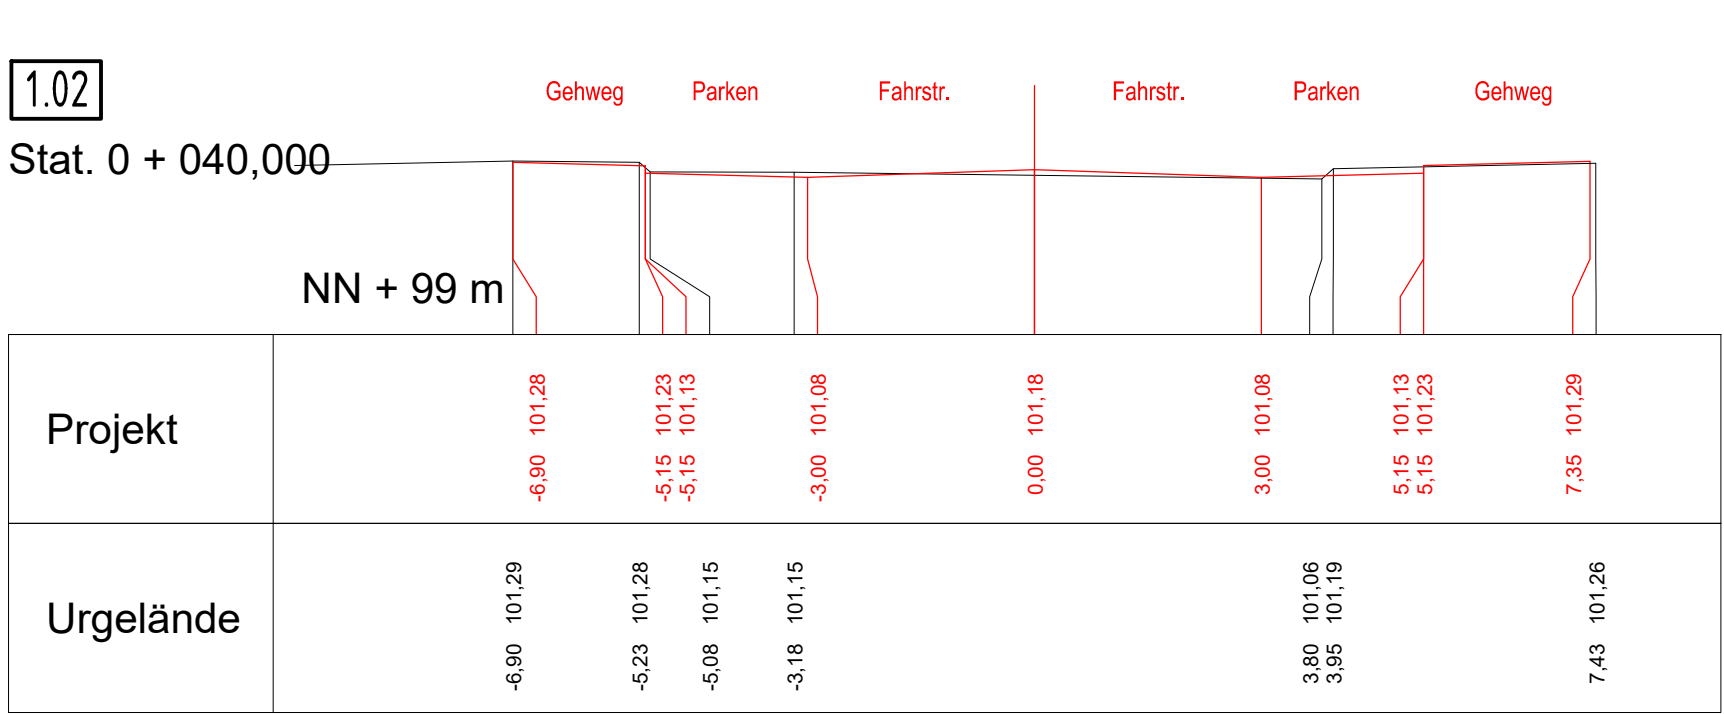


1.05

Stat. 0 + 100,000

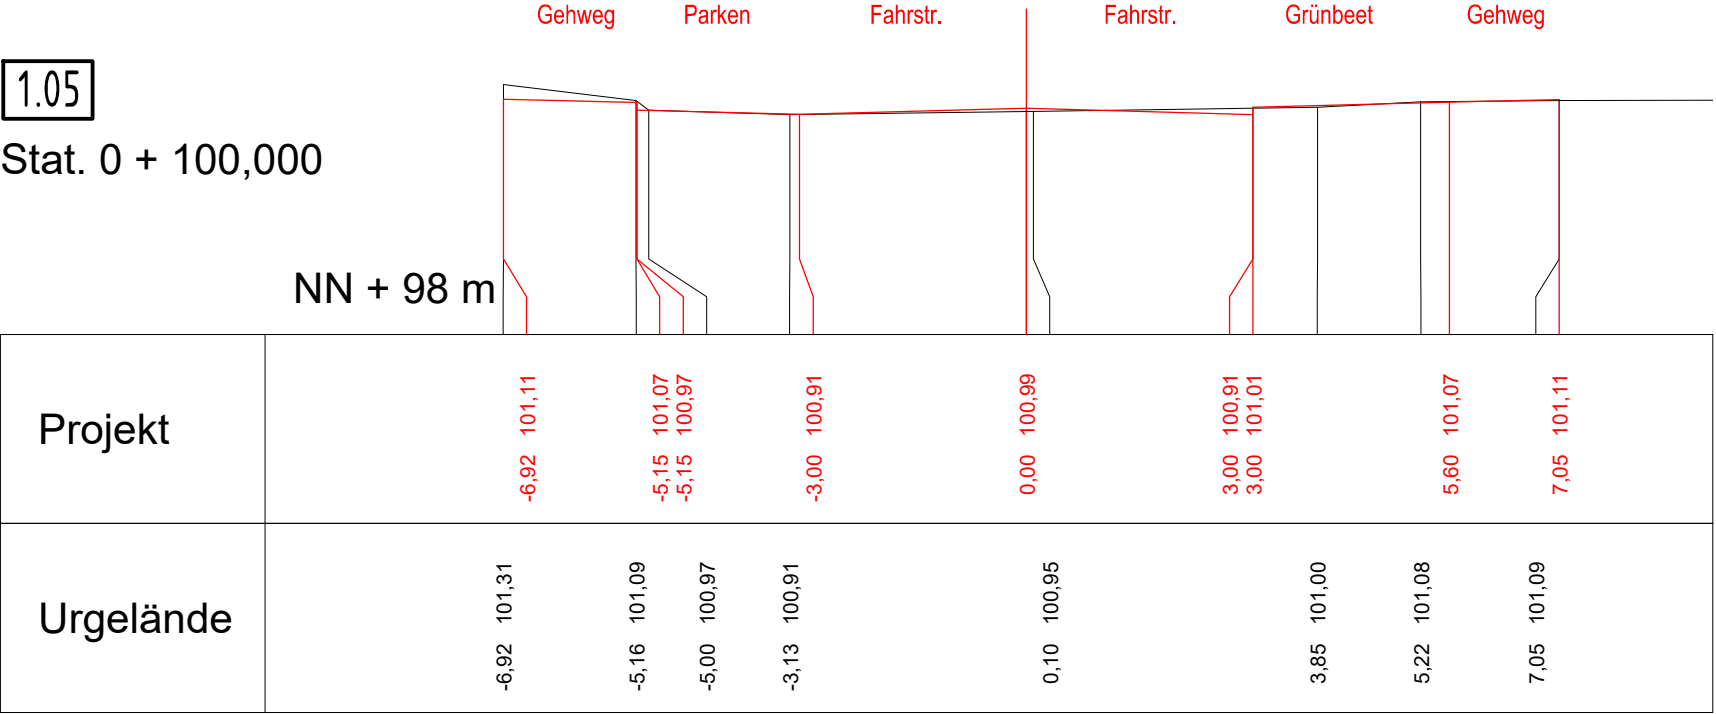


1.08

Stat. 0 + 160,000

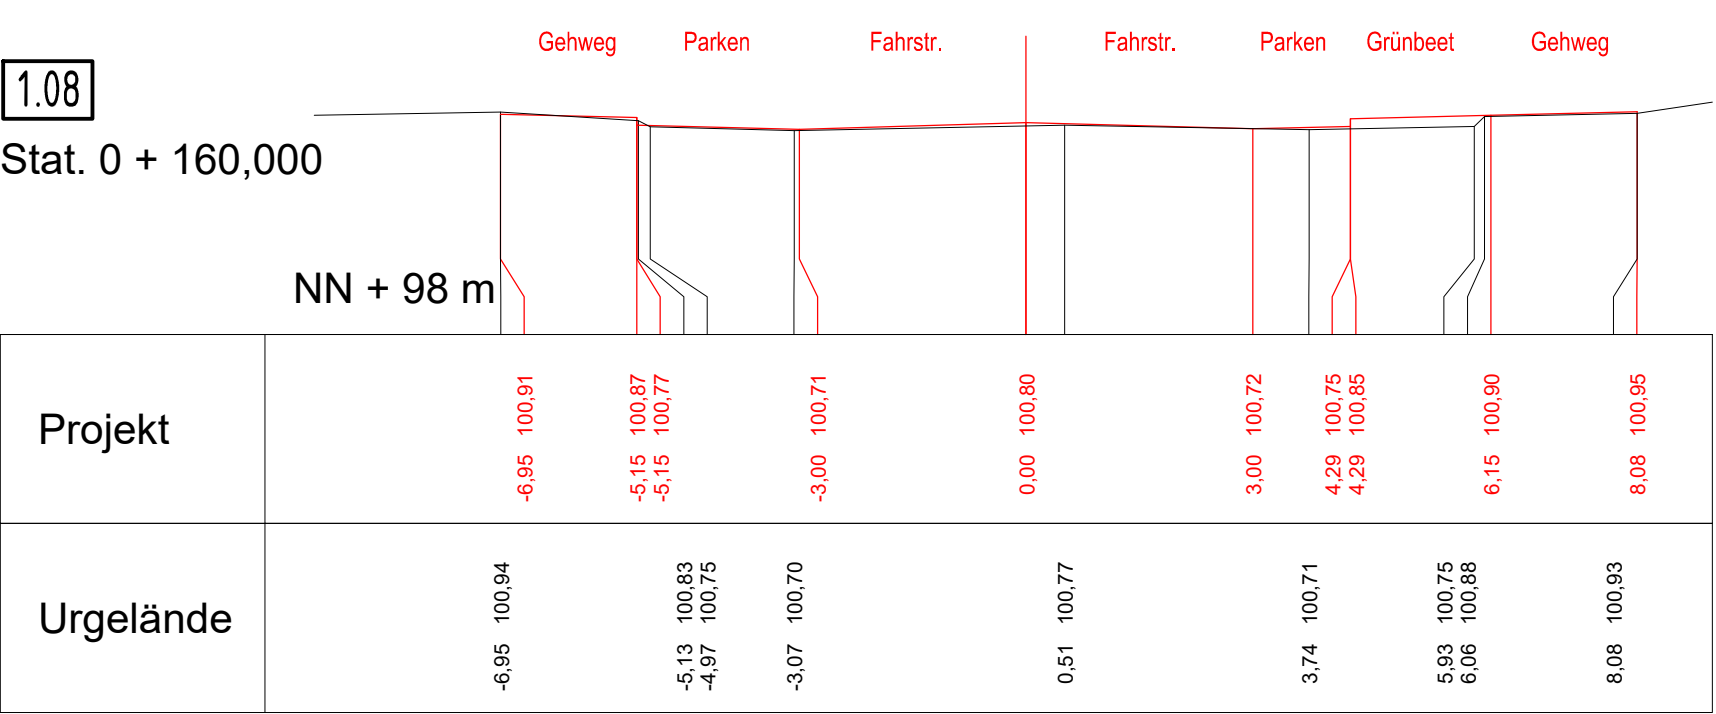


1.03

Stat. 0 + 060,000

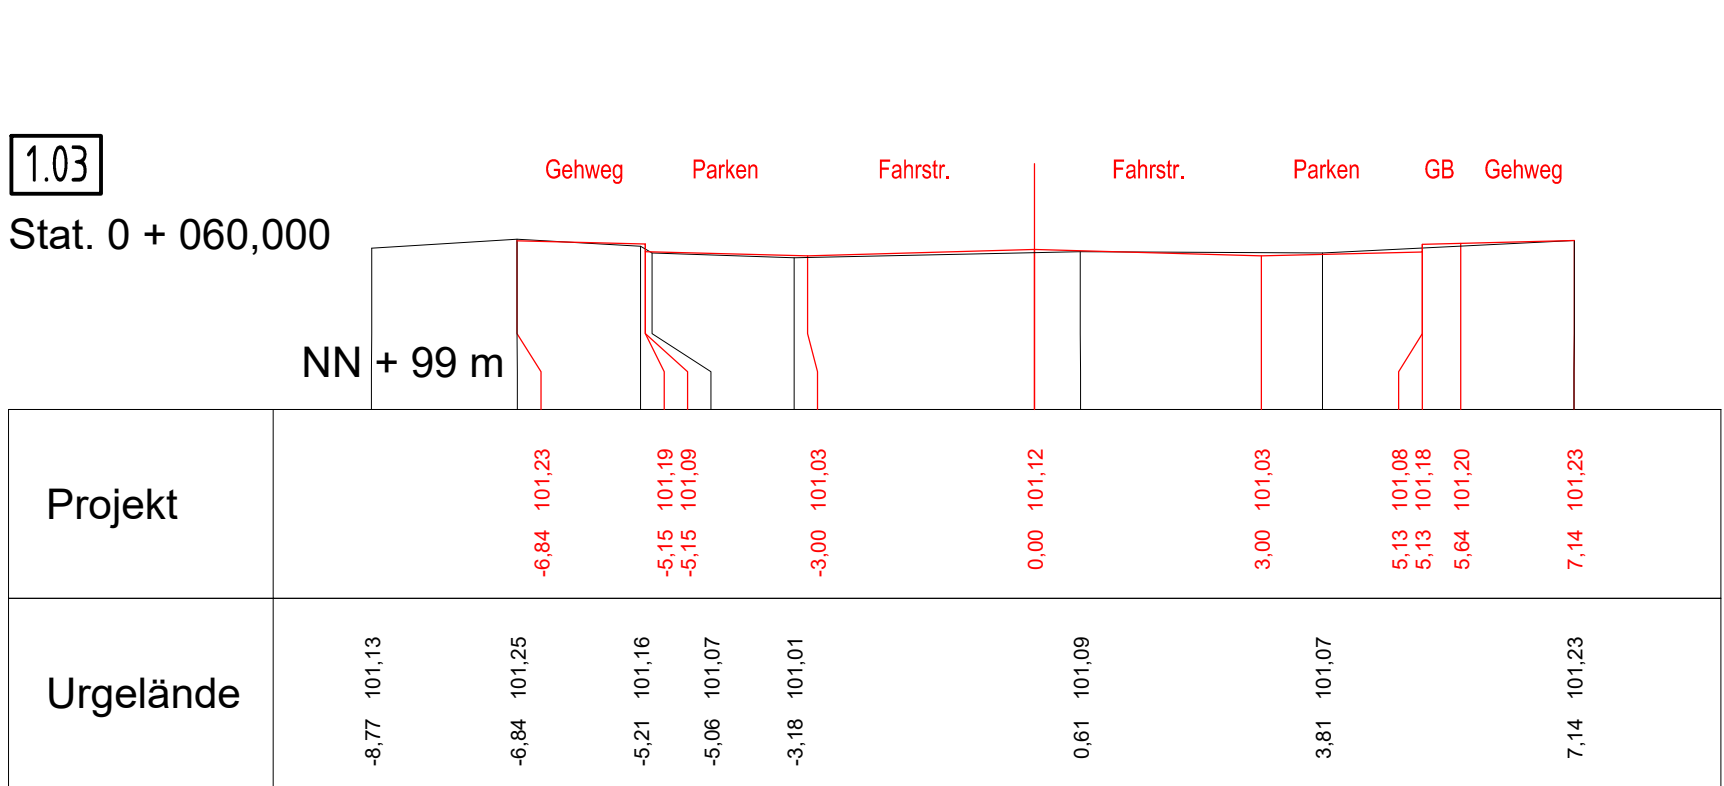


1.06

Stat. 0 + 120,000

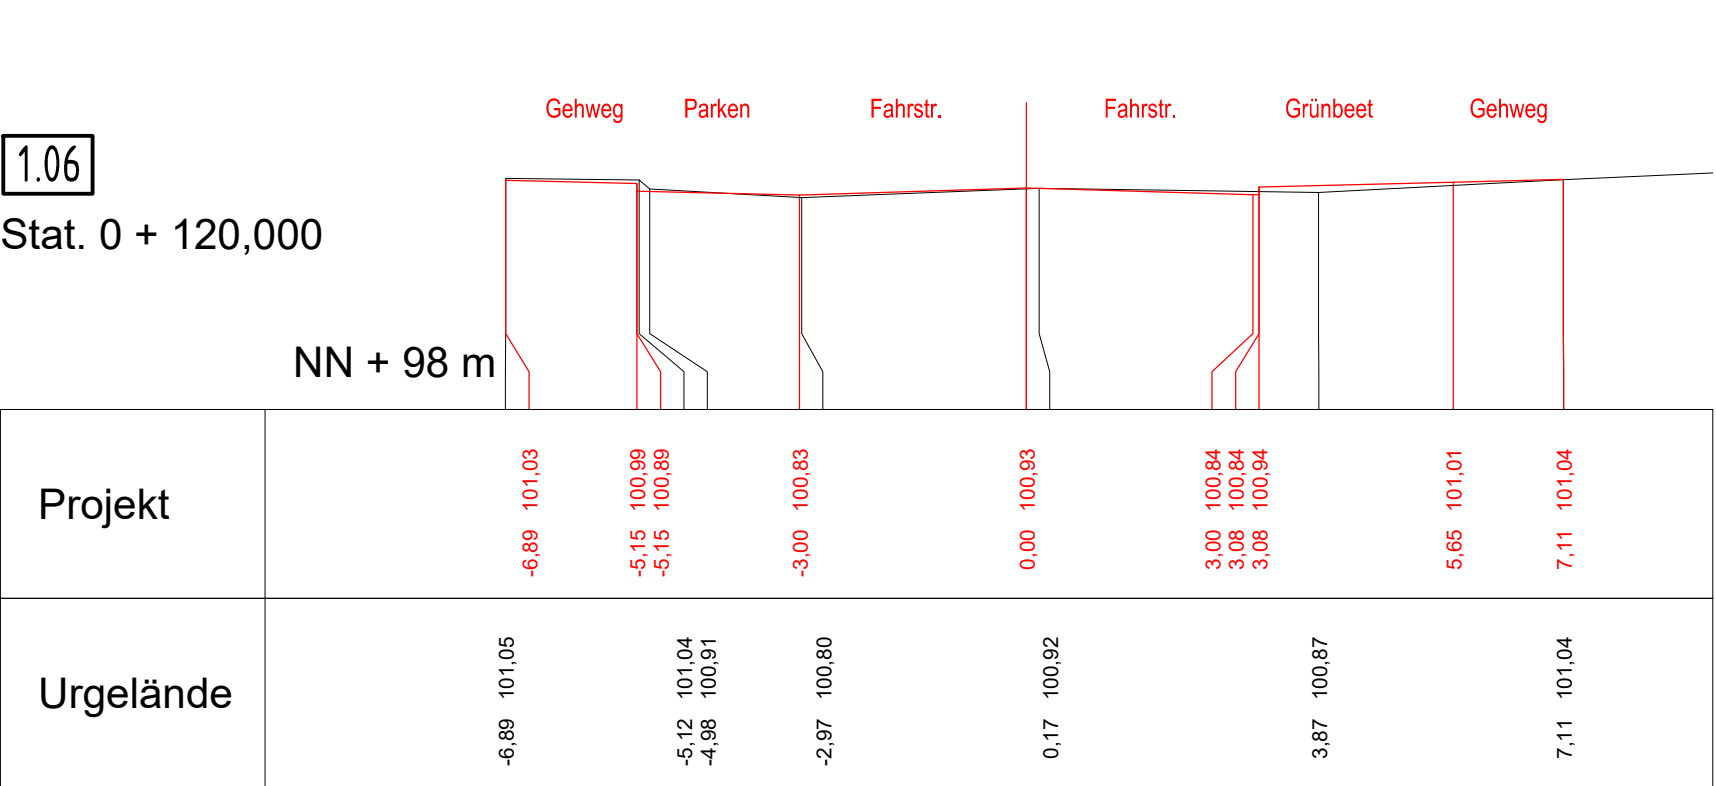

1.09

Stat. 0 + 180,000

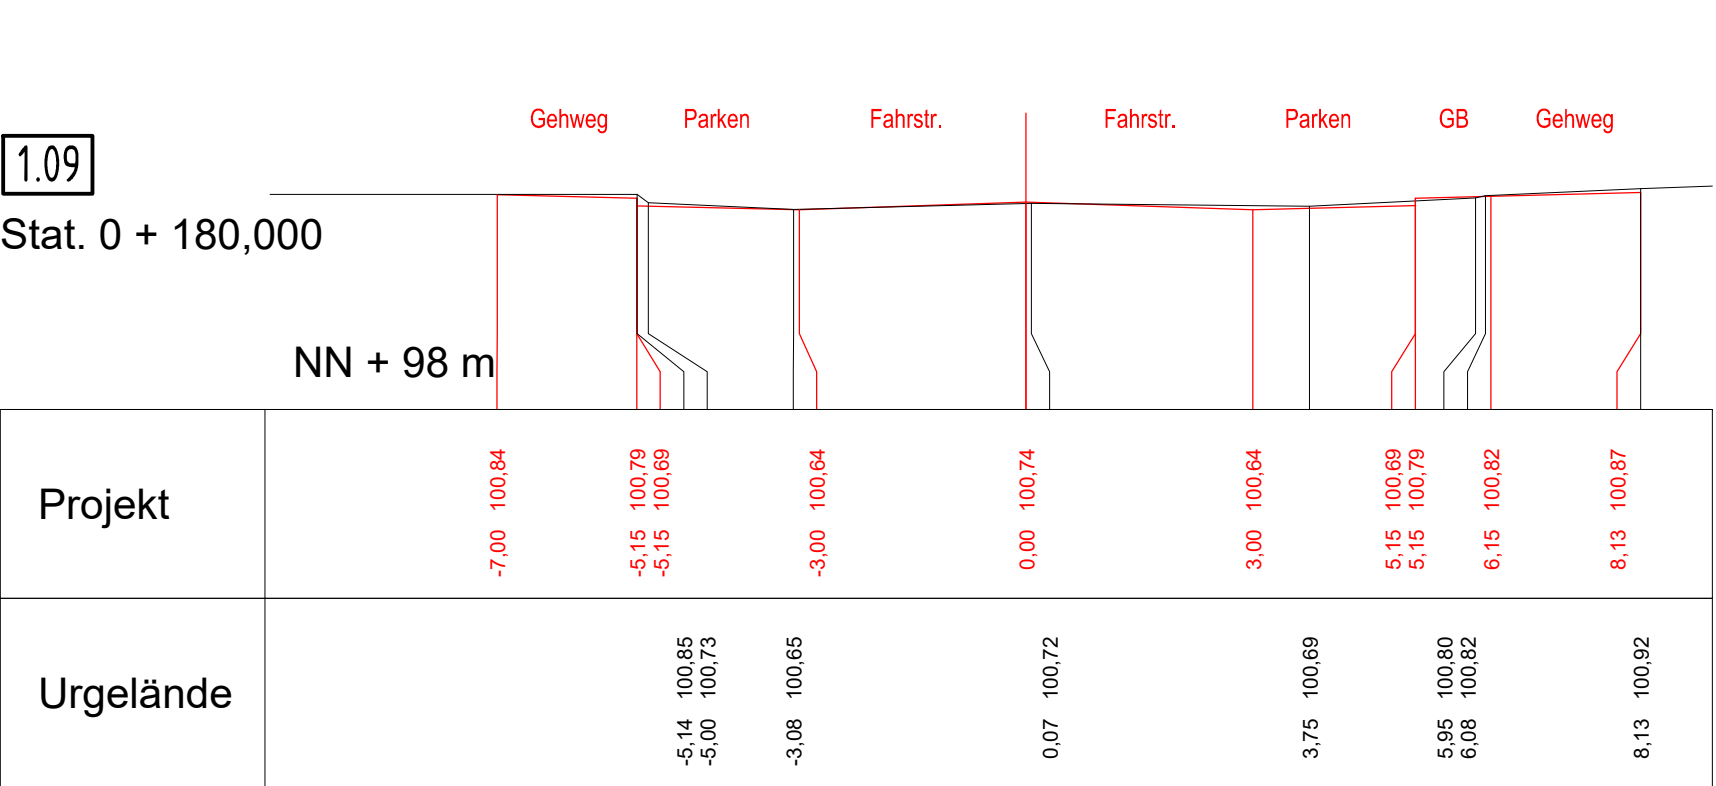

Nur gültig für die Ausschreibung



PRUSS u. PARTNER
Miglid Ing.-Kammer Bau NW

INGENIEURBÜRO PRUSS u. Partner GbR
Vermessung
Wasserwirtschaft
Verkehrswesen
Umweltplanung

Erwiter Str. 34
59557 Lippstadt
Tel.: 02941/27289-0 Fax.: -29
E-Mail: Info@Pruss-Partner.de

STADT BECKUM
DER BÜRGERMEISTER



Straßensanierung Spiekersstraße,
Bereich Vellerner Str. bis Robert-Koch-Straße

Entwurfs- und Ausführungsplanung Querprofile	Datum		Zeichen
	bearbeitet	08.07.2026	ba
	gezeichnet	08.07.2026	ba
	geprüft	-	-
Aufgestellt: Lippstadt, im Juli 2026	Ojekt-Nr.: -		
	Maßstab: 1 : 100/100		
	Blatt: 05		