
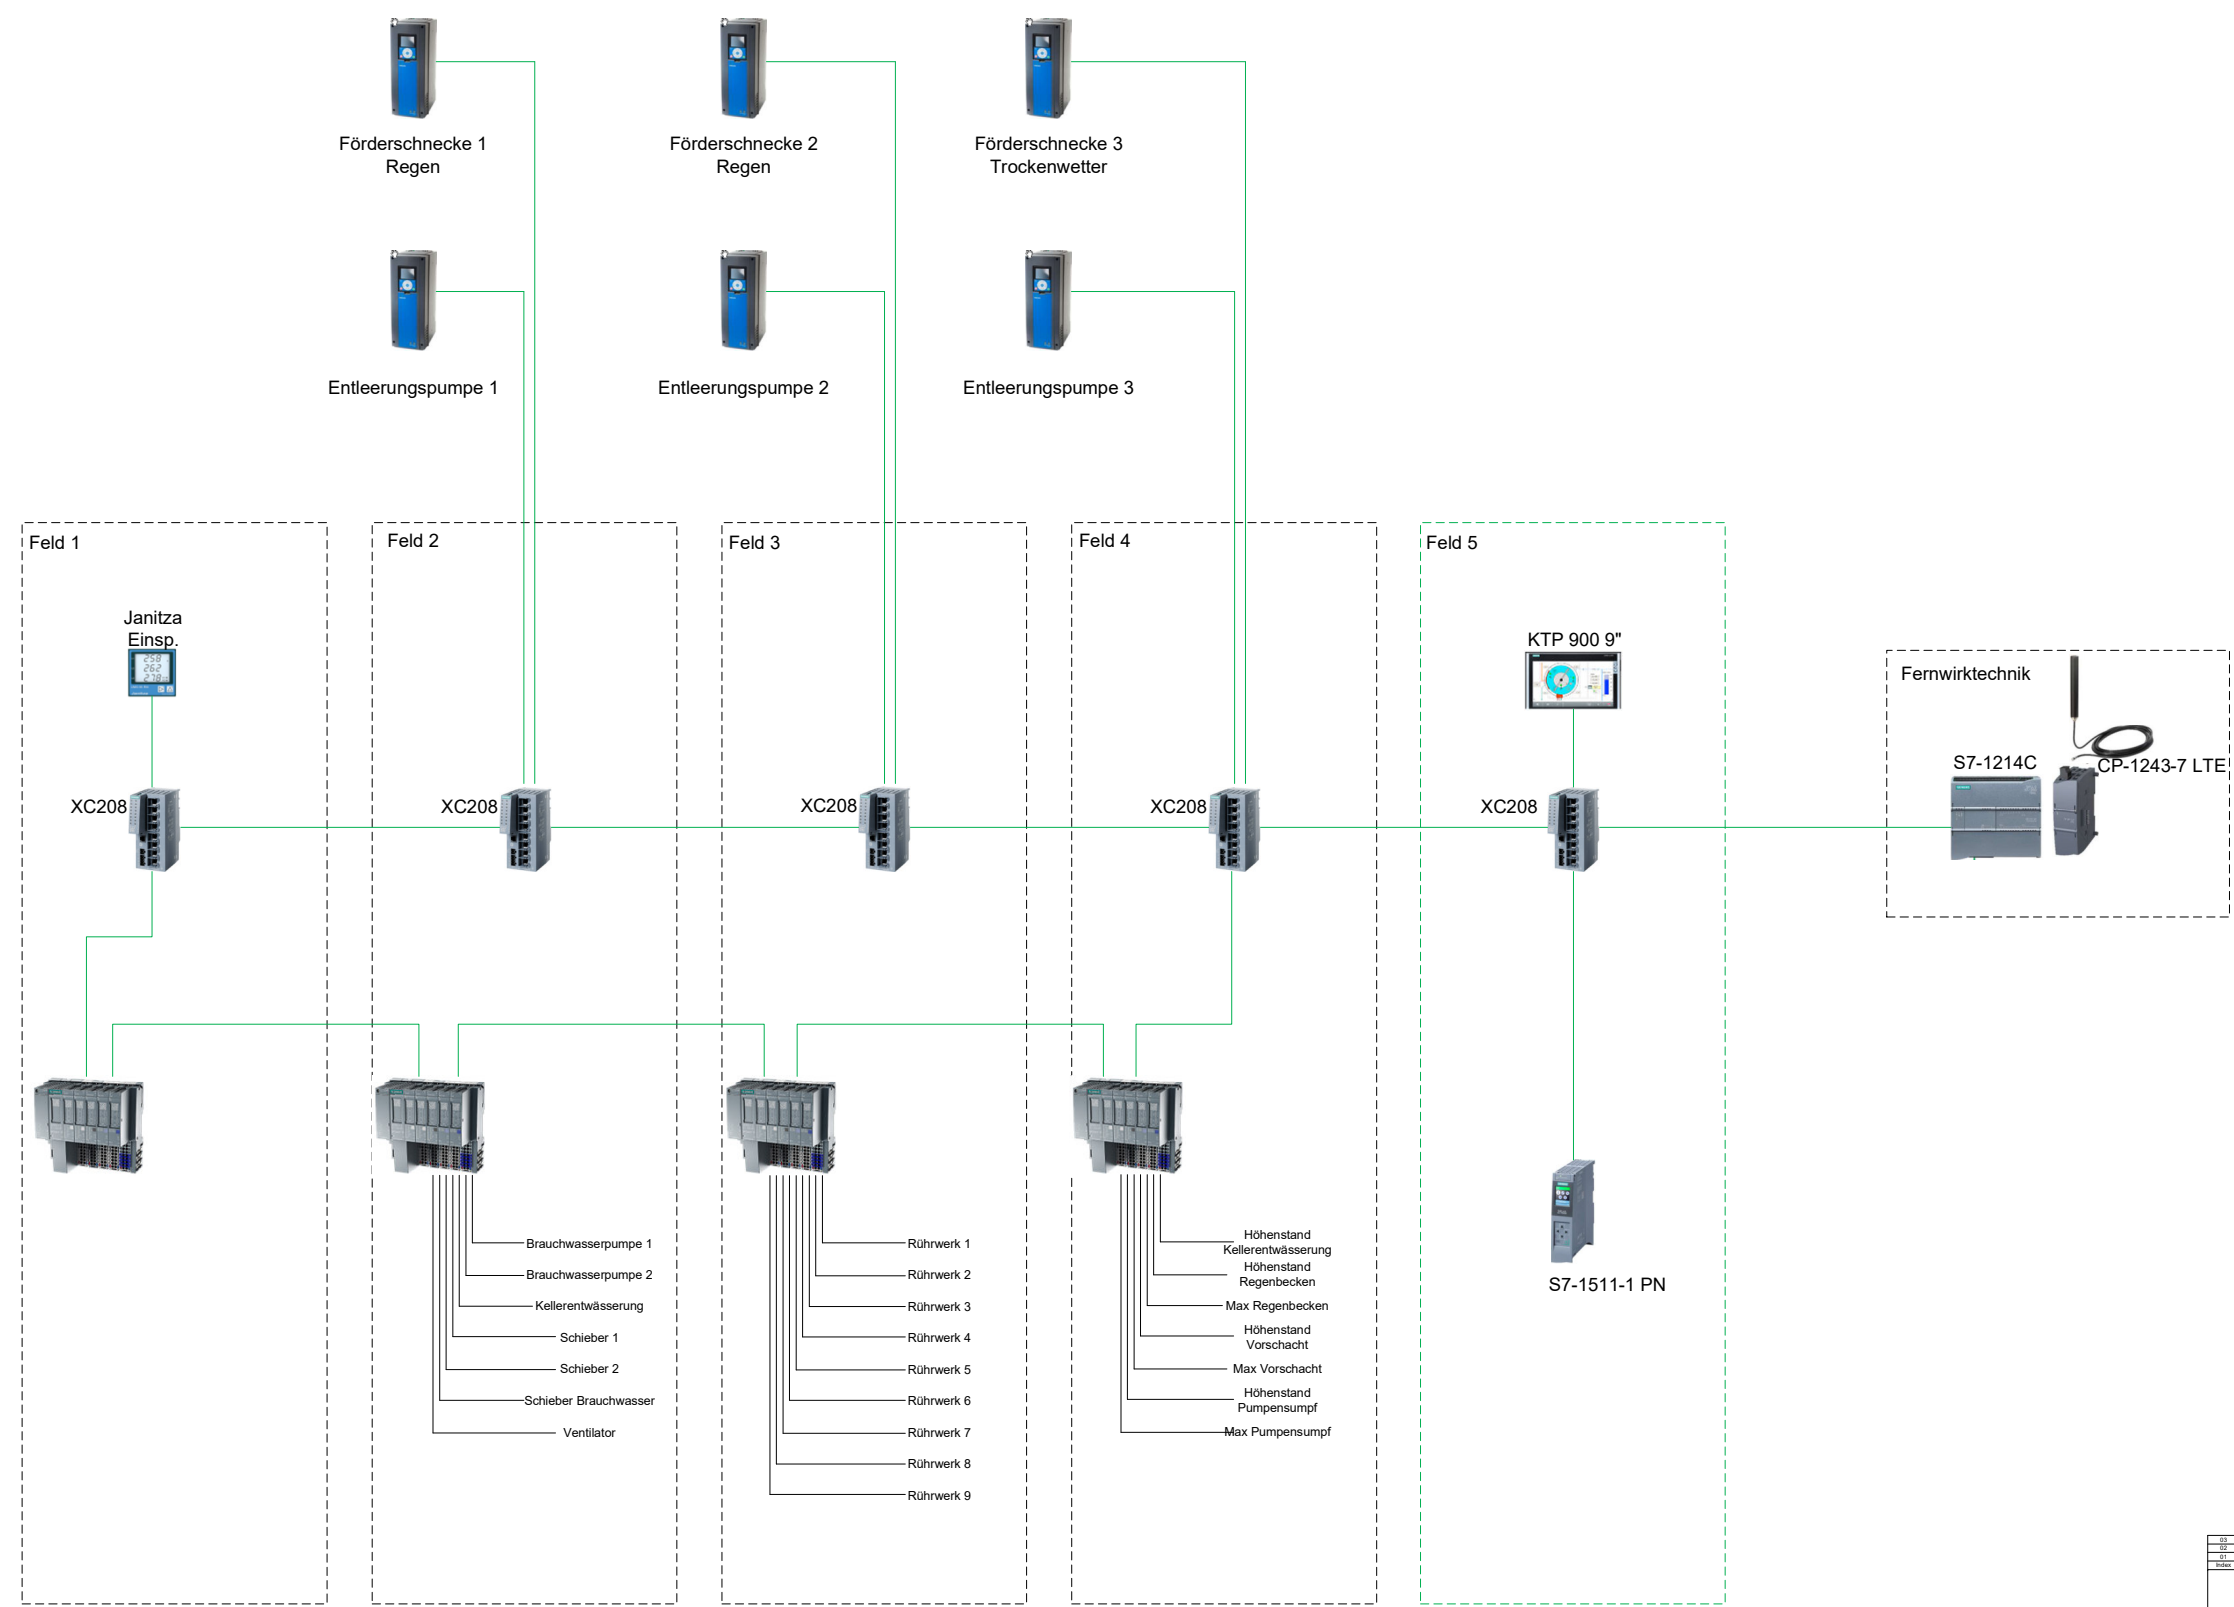


PW Erbdrostenweg 41

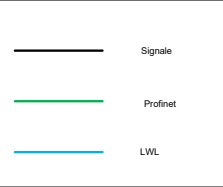

03			
02			
01			
Änderung		Änderung	Notiz
PW Erbdrostenweg			
Konfigurator			
2025	Datum	Name	Version
2025	2025-01-01	2025-01-01	1.0
2025	2025-01-01	2025-01-01	1.0
2025	2025-01-01	2025-01-01	1.0