
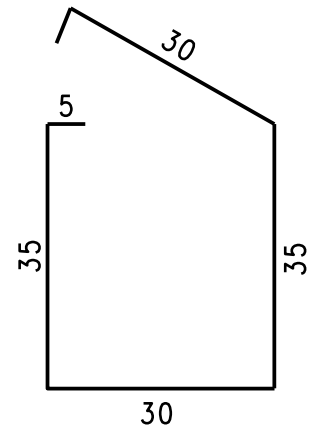
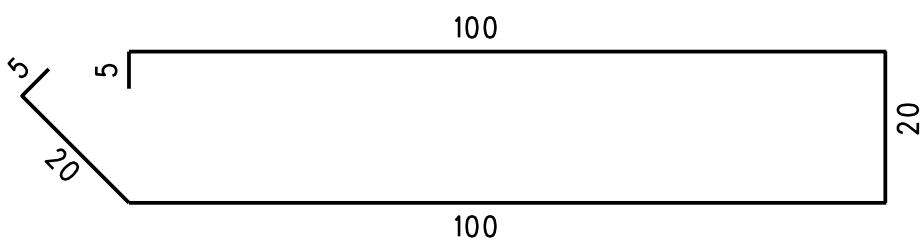


Regeldetail D1

Anlage 7

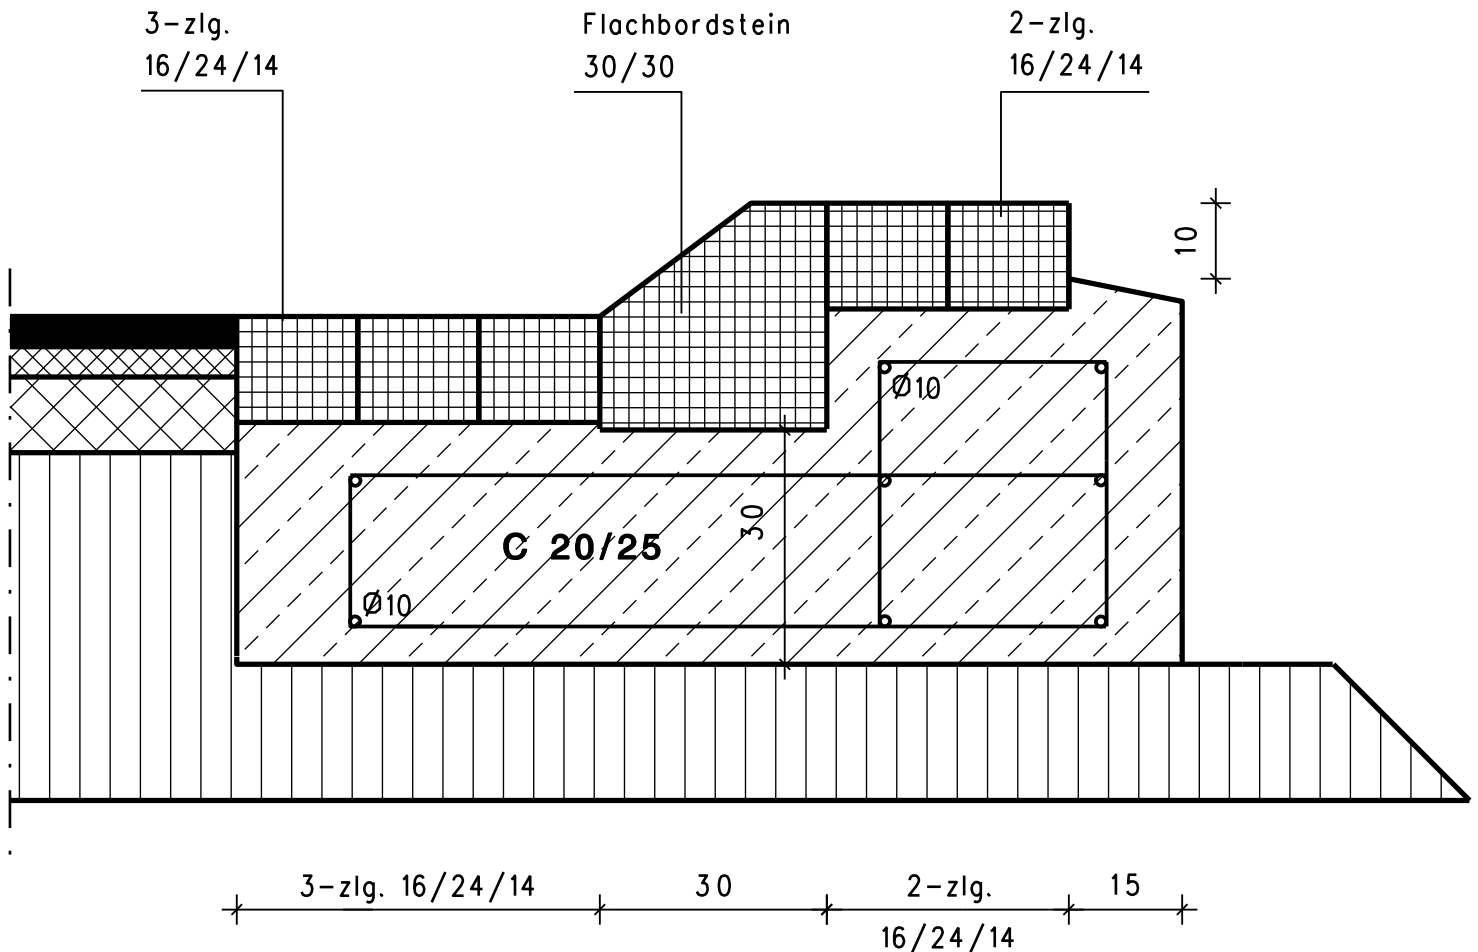

Bü Ø8, BSt 500 S
 $\alpha=15$ cm

Maßstab 1:10