




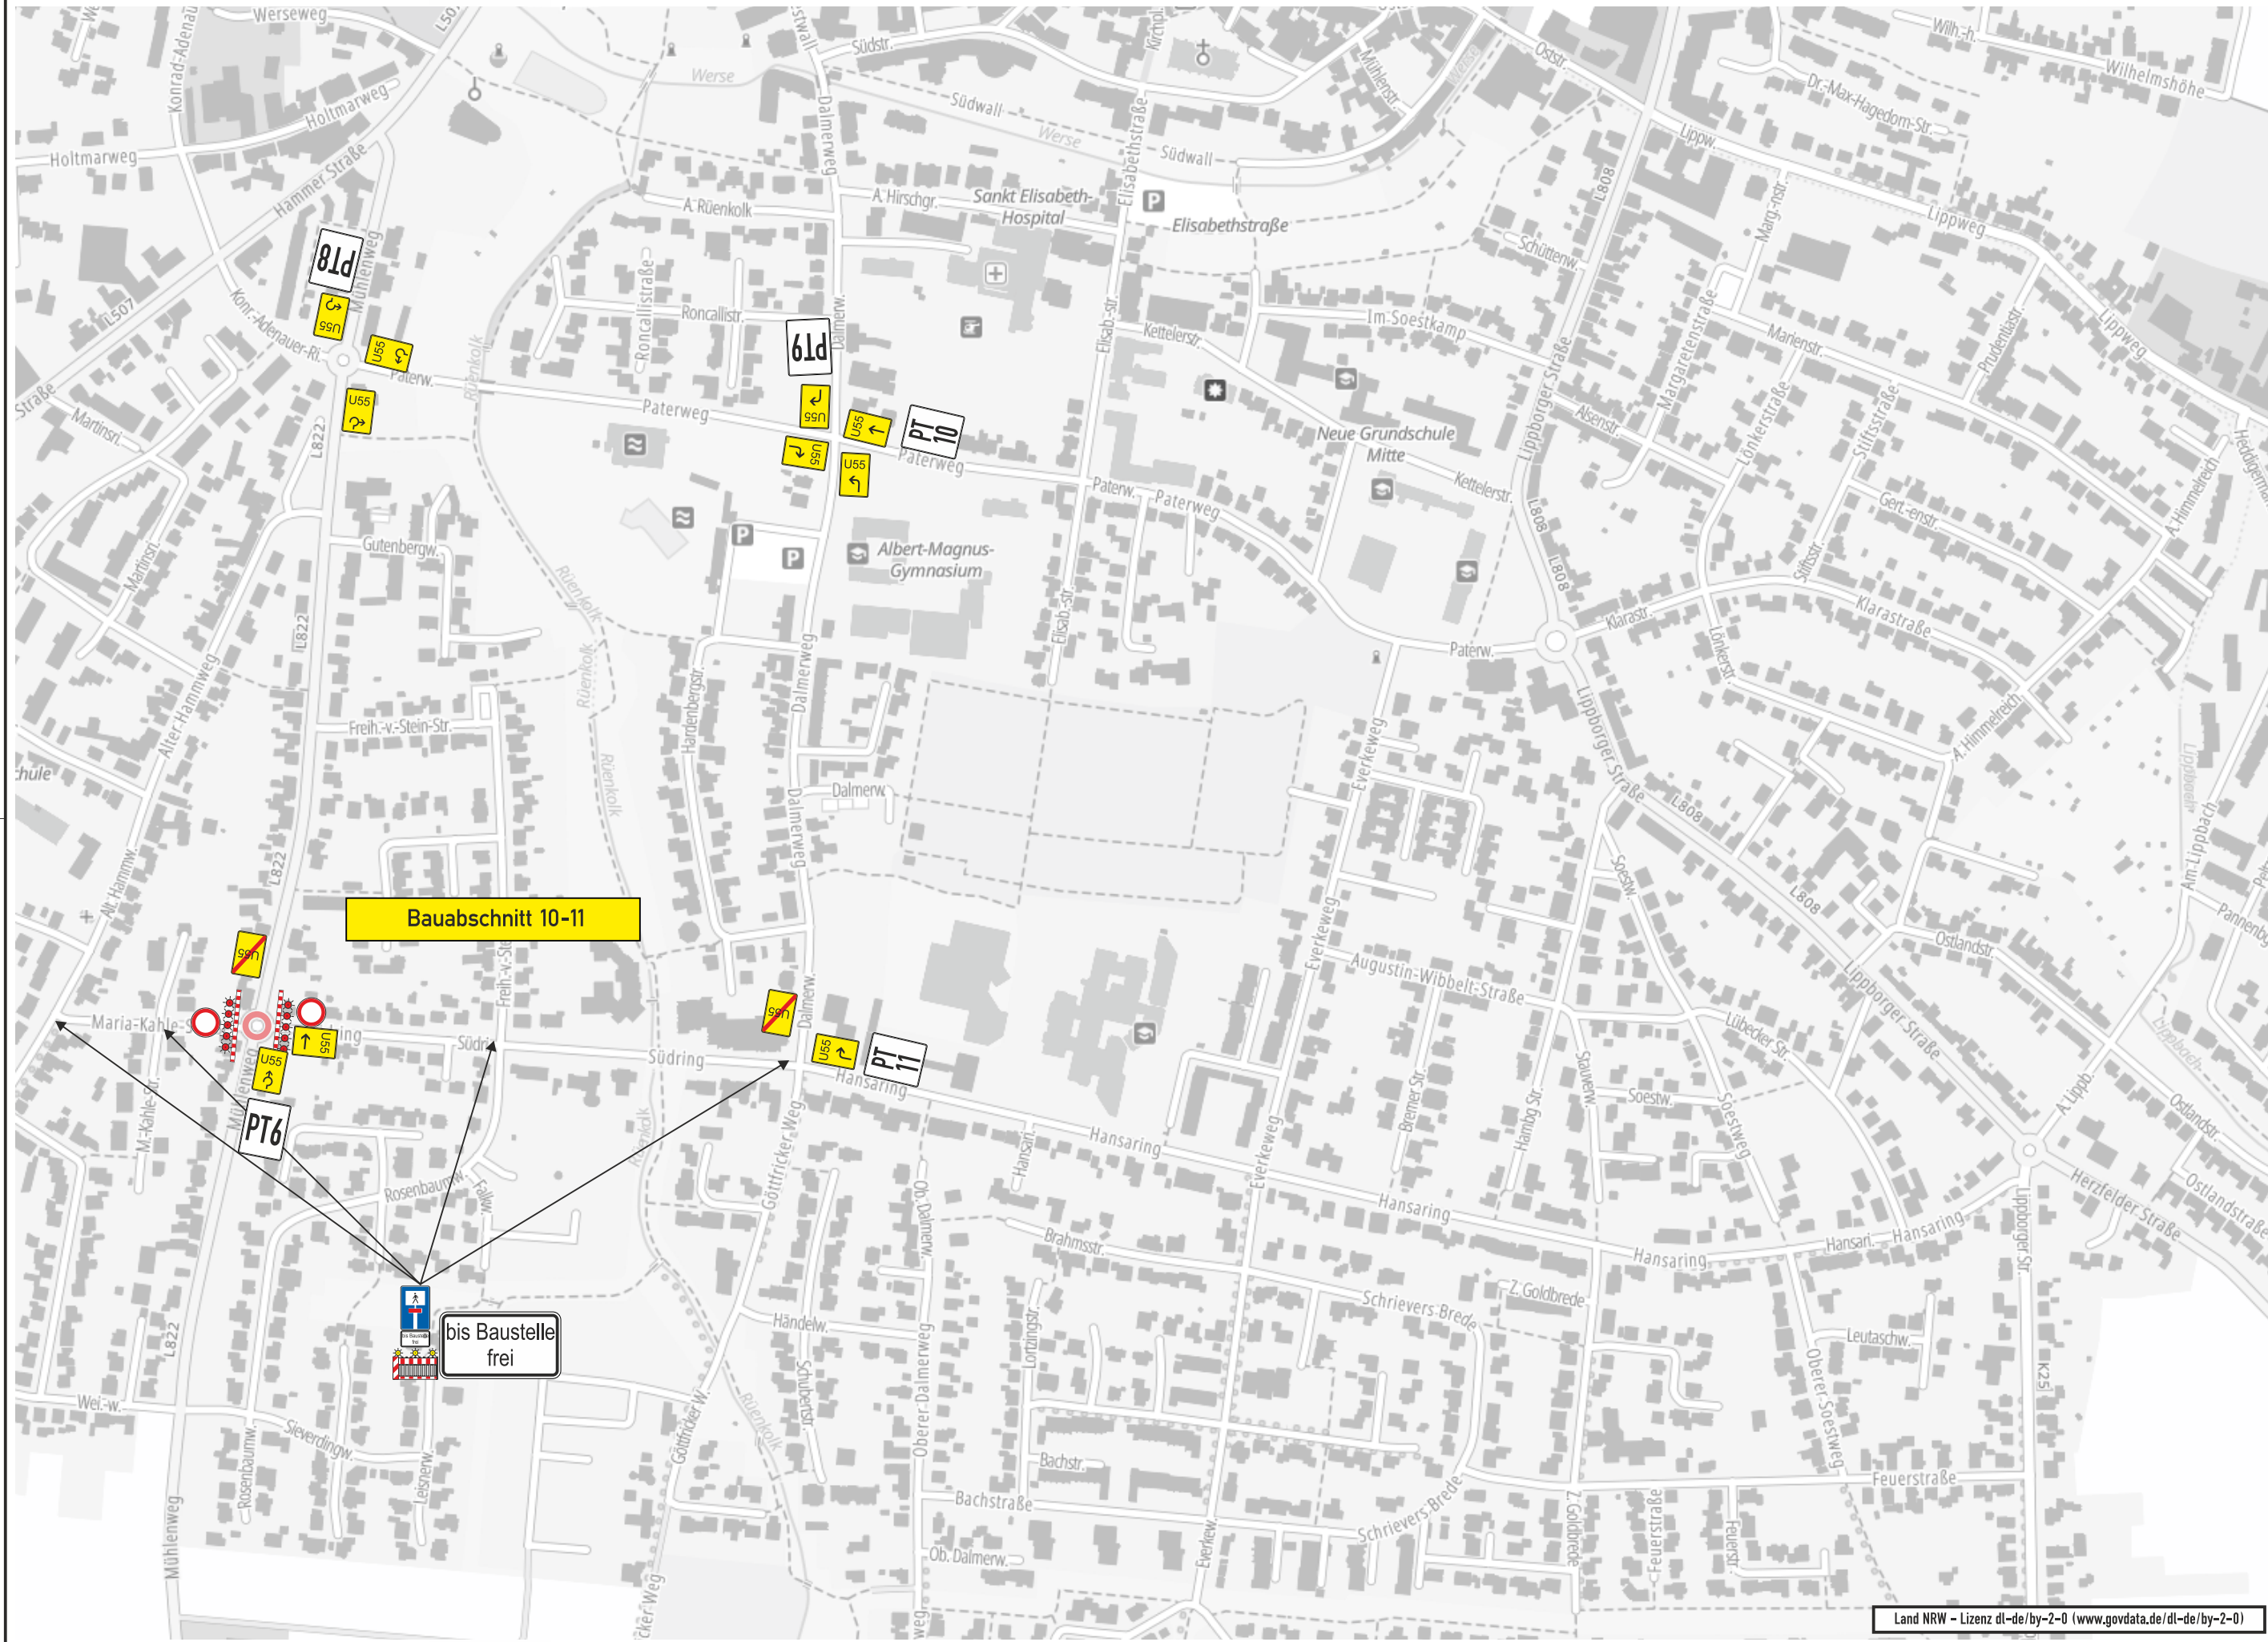


Plantafel 6 (PT1)

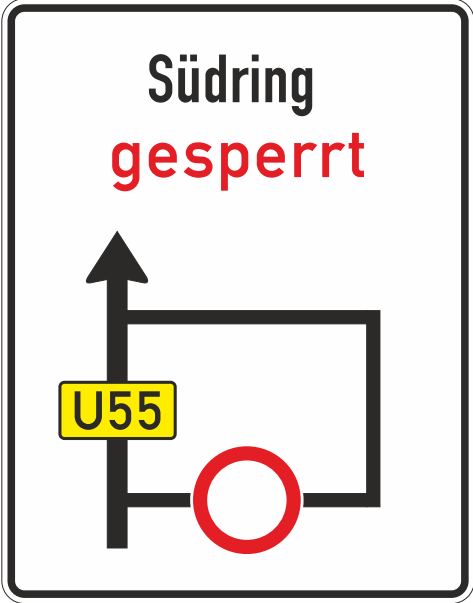


Plantafel 8 (PT8)

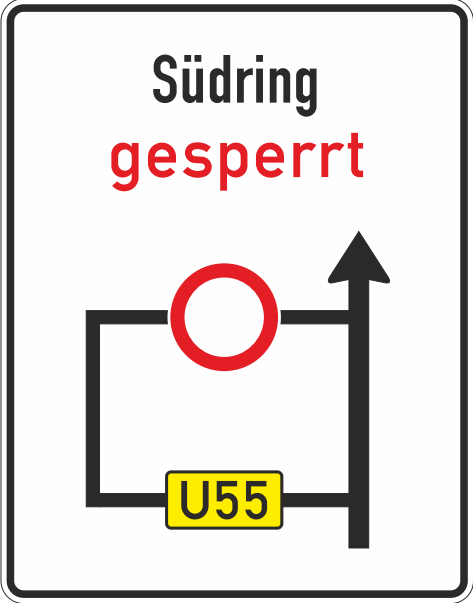

Plantafel 9 (PT9)

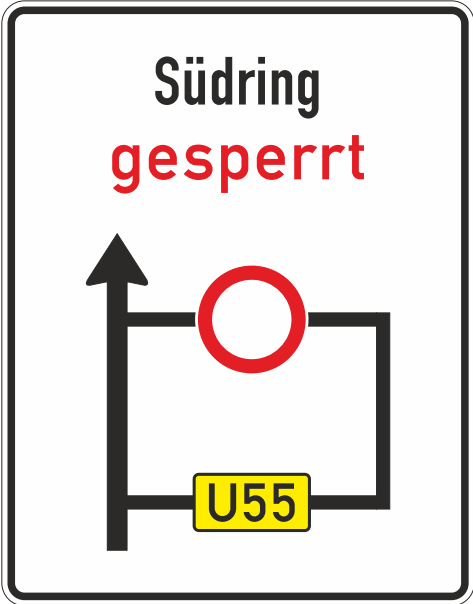

Plantafel 10 (PT10)

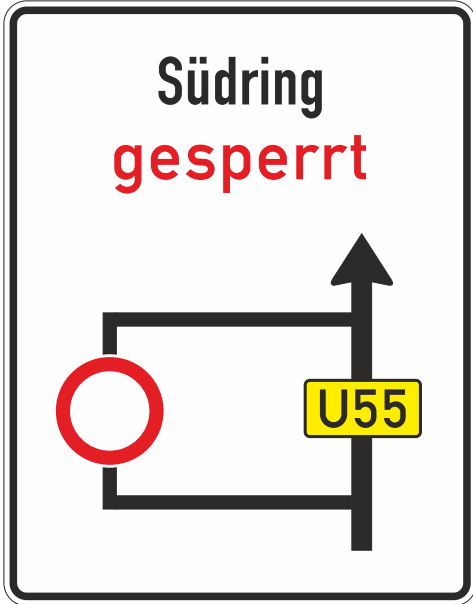

Plantafel 11 (PT11)

