



Decke ü. Ebene 2 / Positionsplan - M.: 1 : 100

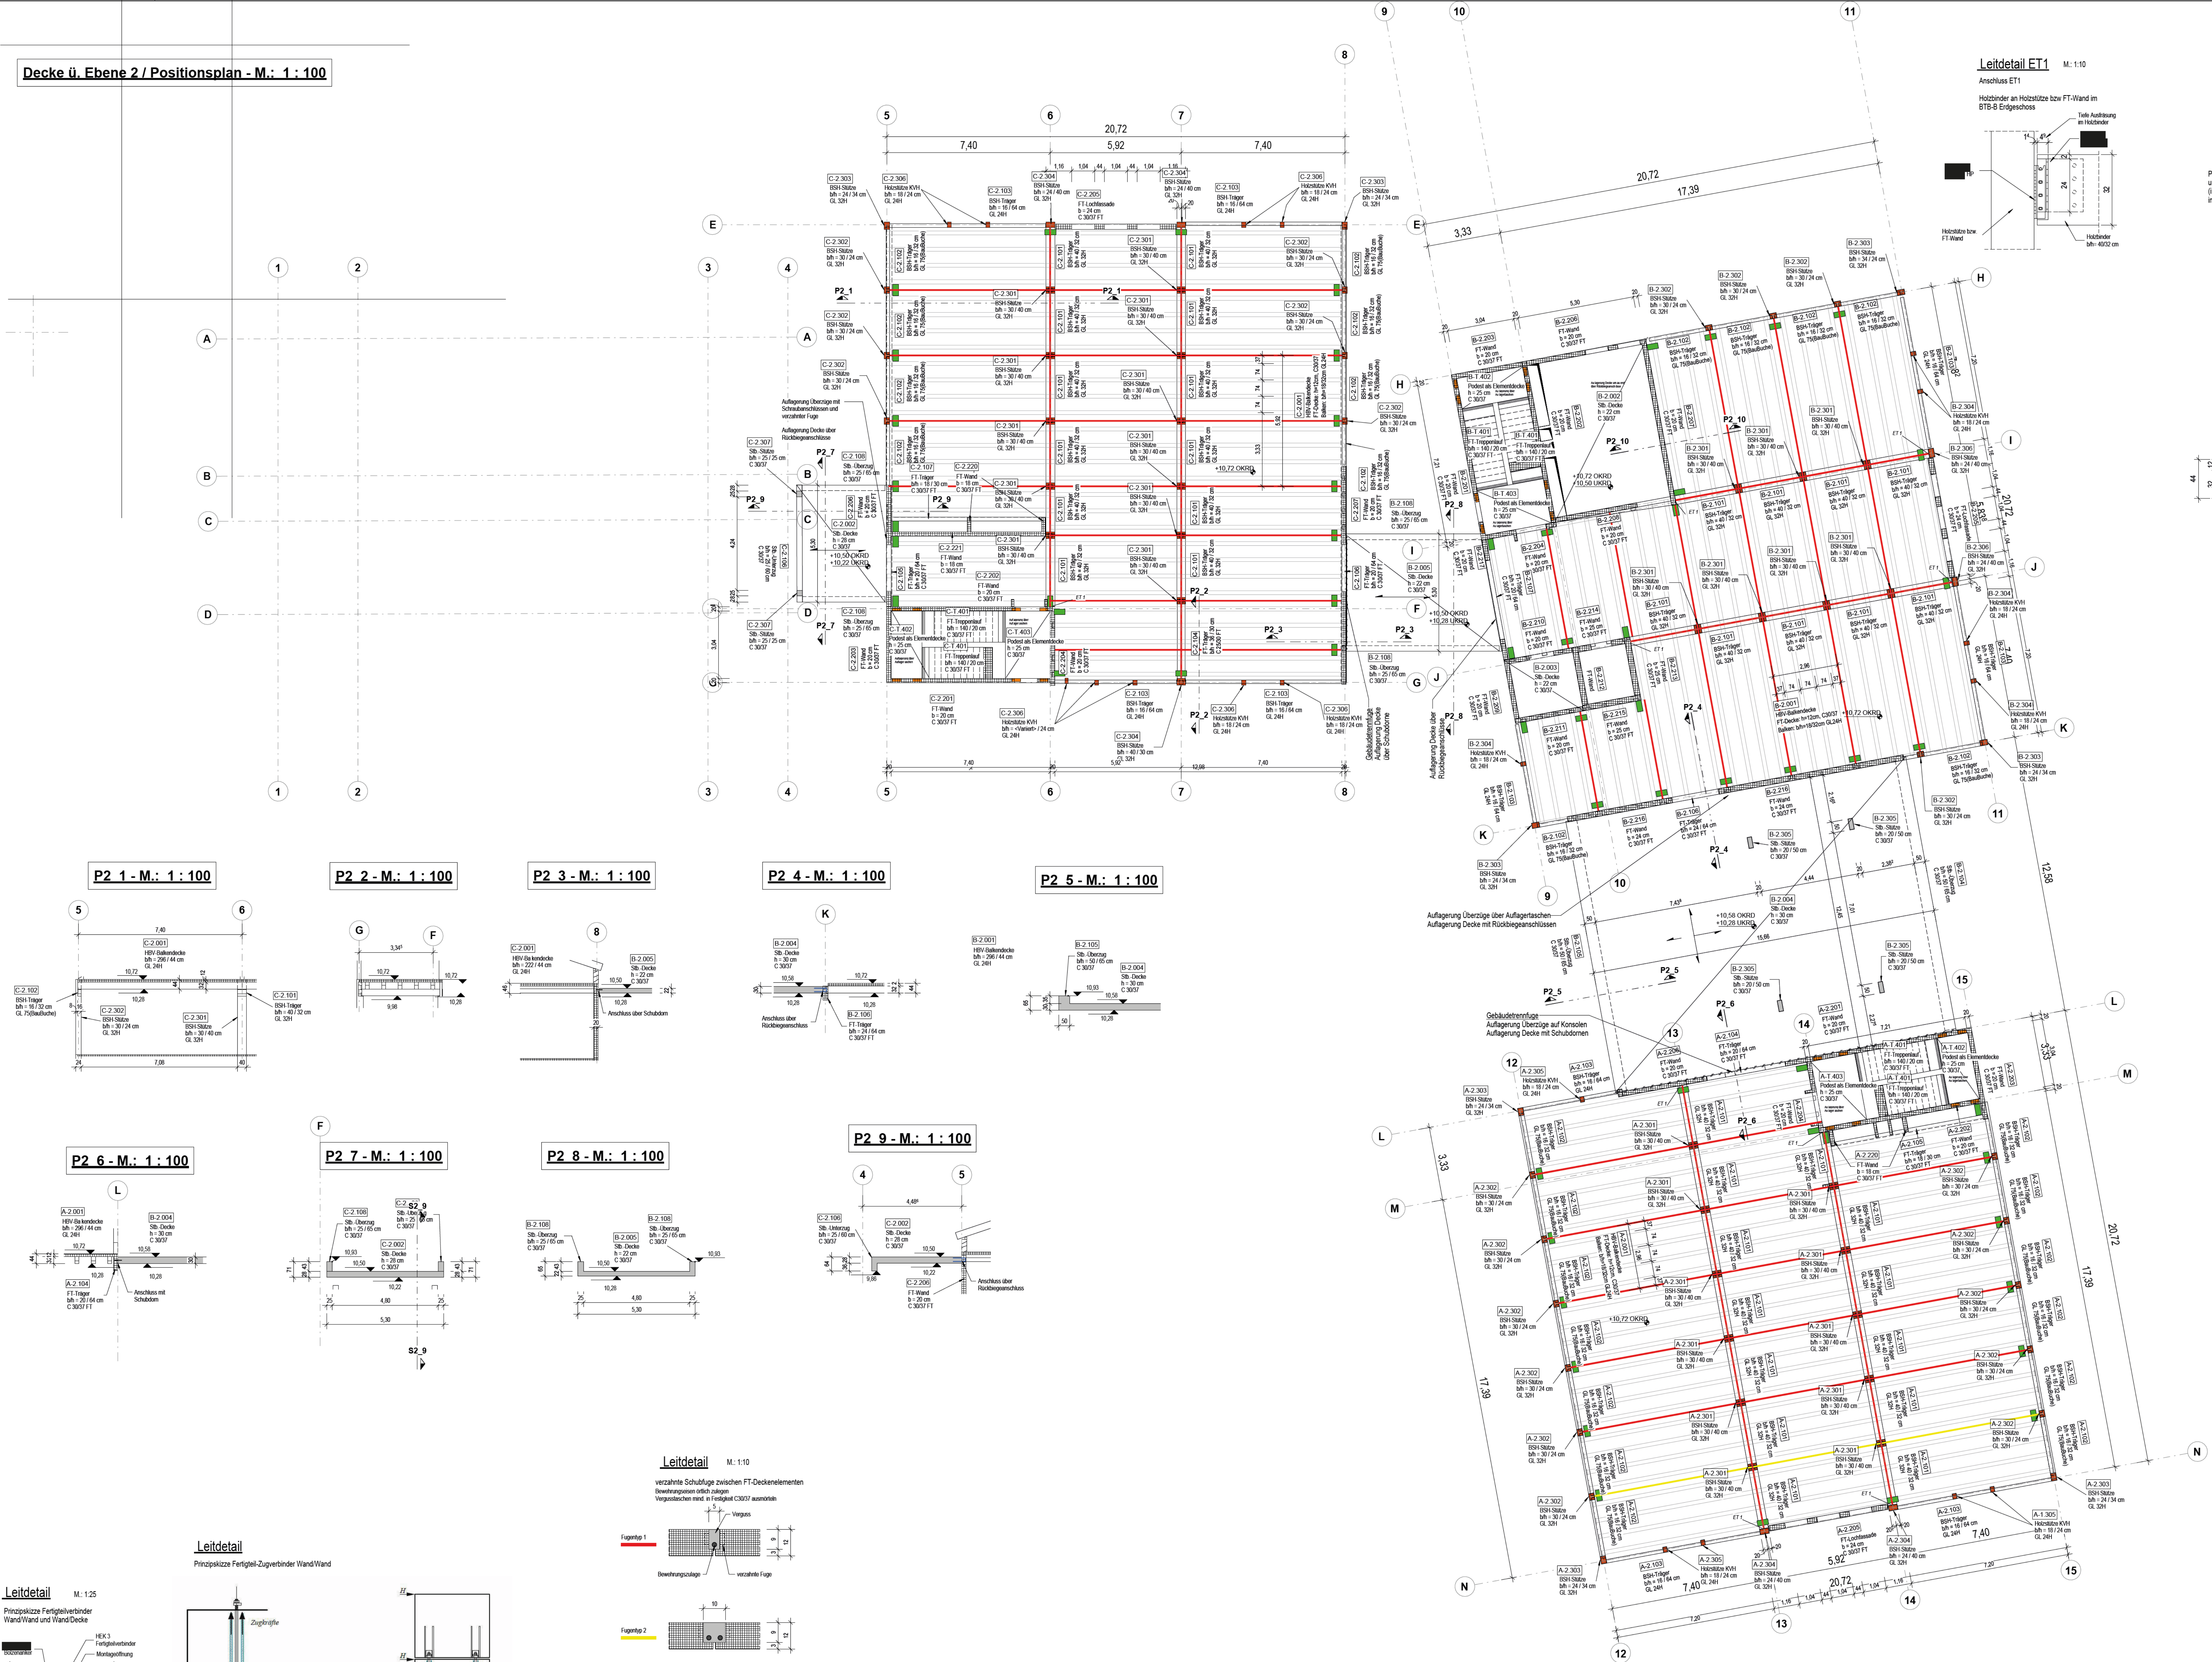


Positionsnummerschlüssel


Bauwerk/Gebäude	A, B, ...
Ebene	0, 1, 2, ...
Kennzeichnende Ziffer	0 - Decken, 1 - Träger, 2 - Wände
fortlaufende Nummer	3 - Stützen, 4 - Sonderbauteile, 5 - Gründungen

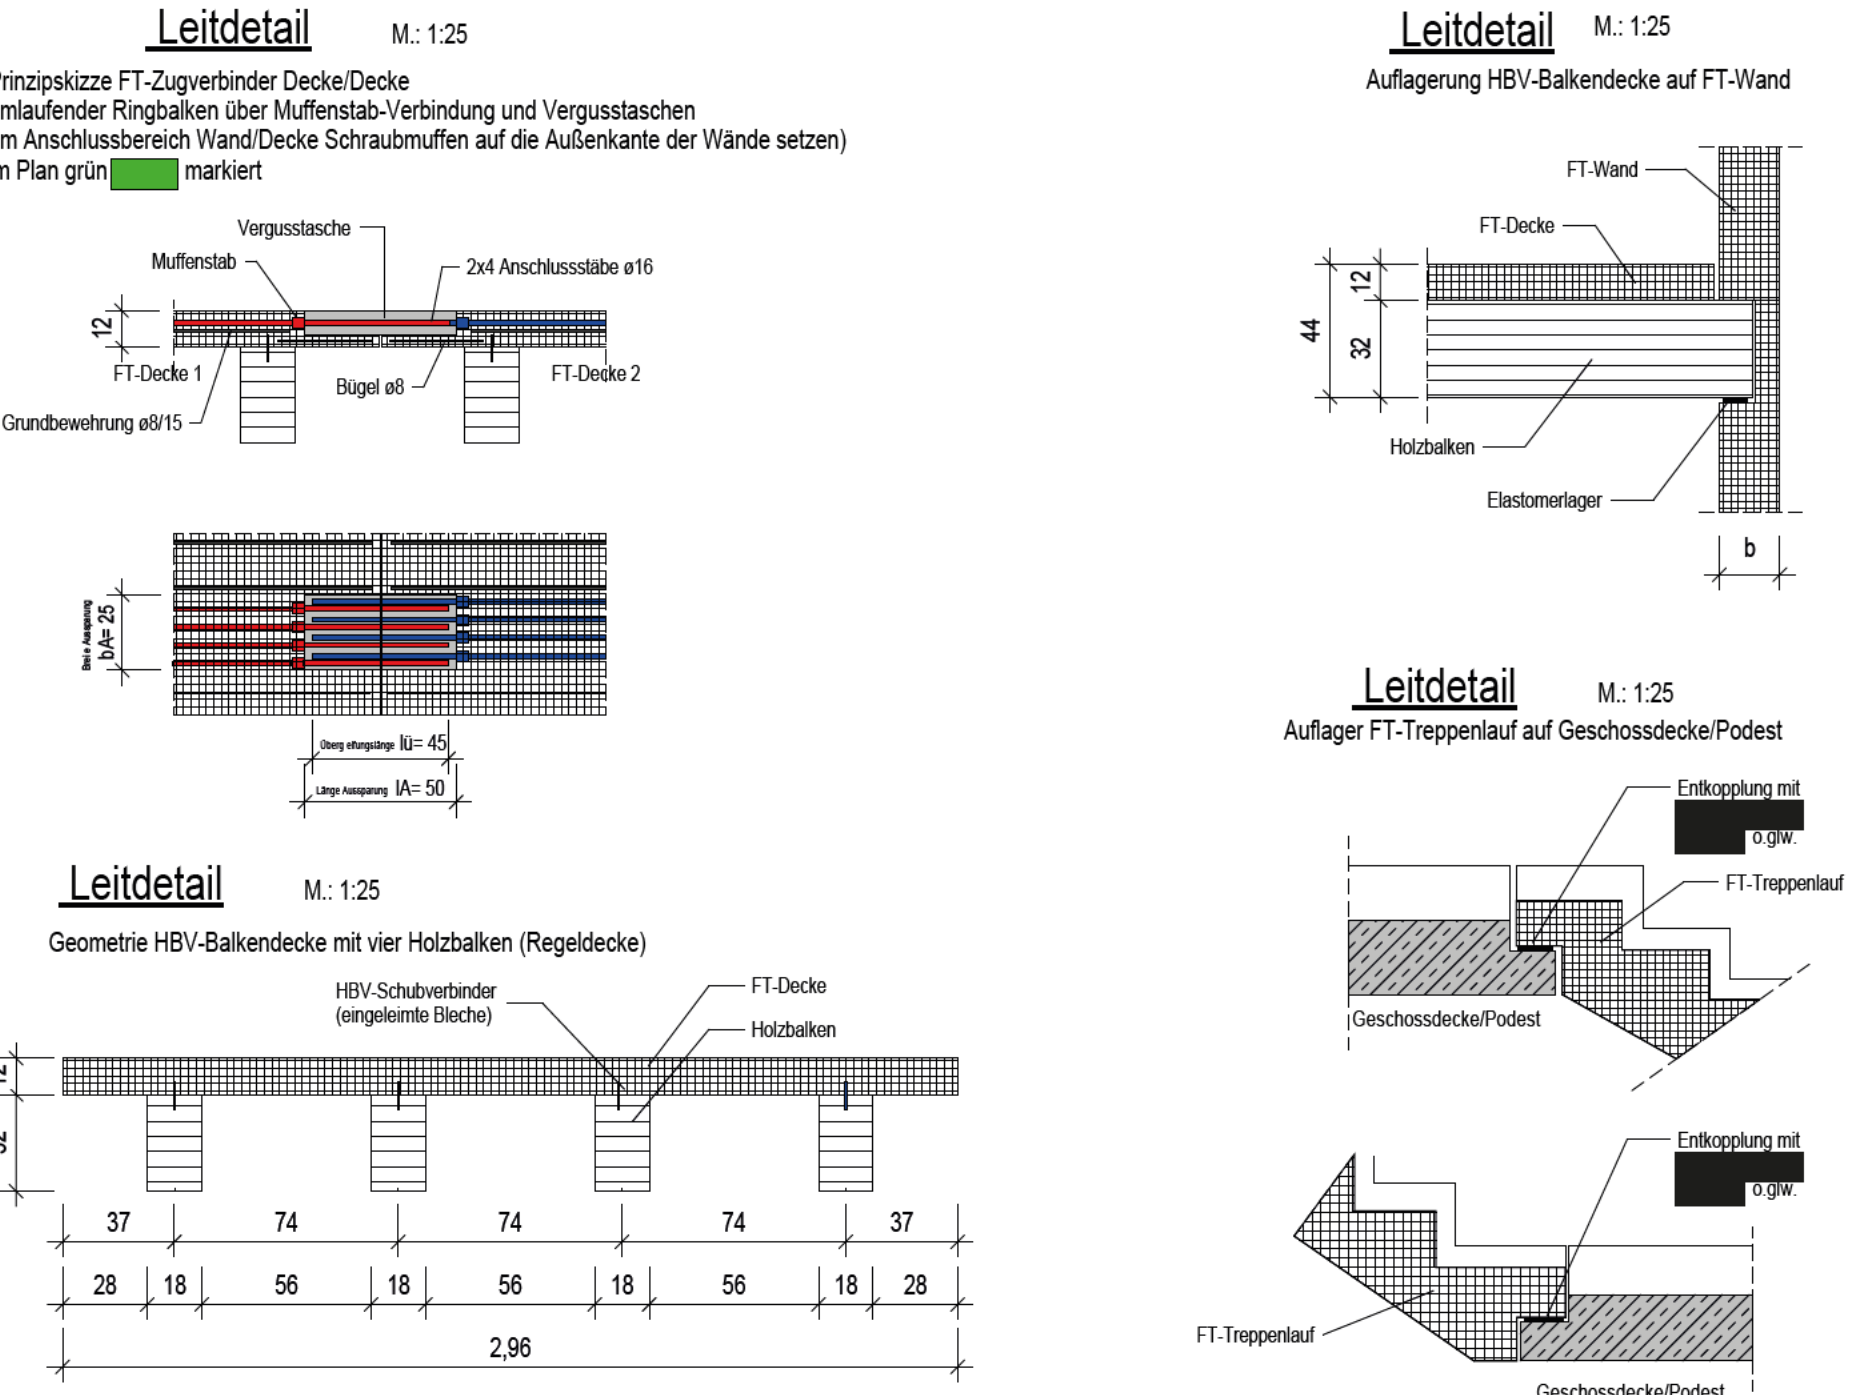


P2 1 - M.: 1 : 100

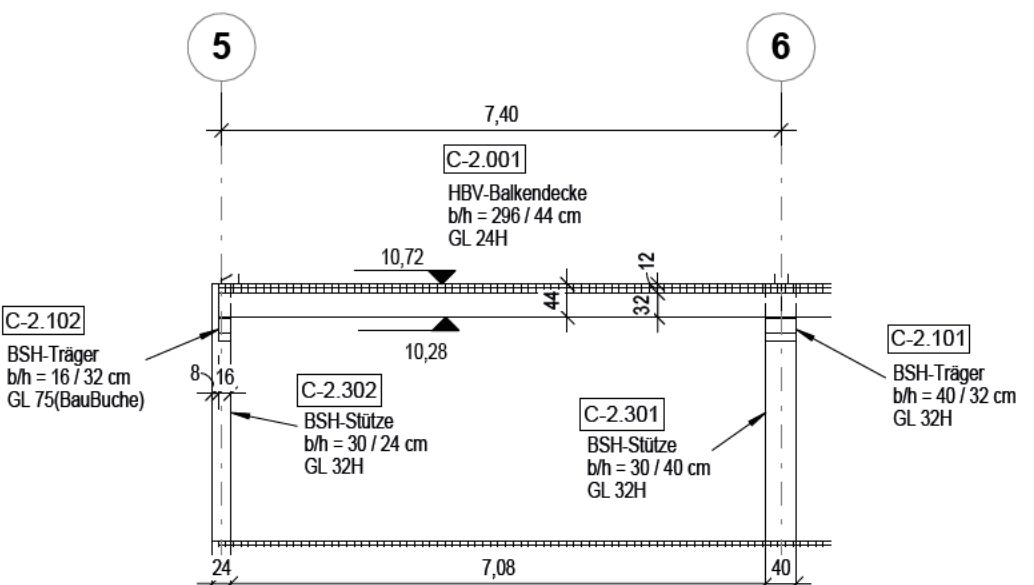


P2 2 - M.: 1 : 100

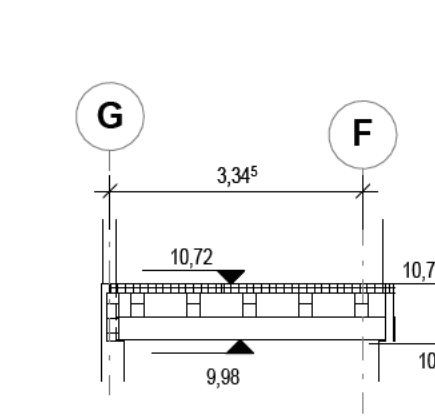


P2 3 - M.: 1 : 100

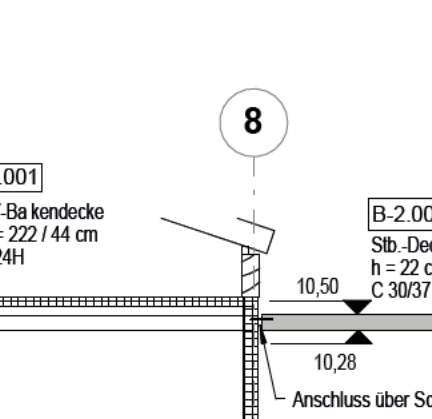


P2 4 - M.: 1 : 100

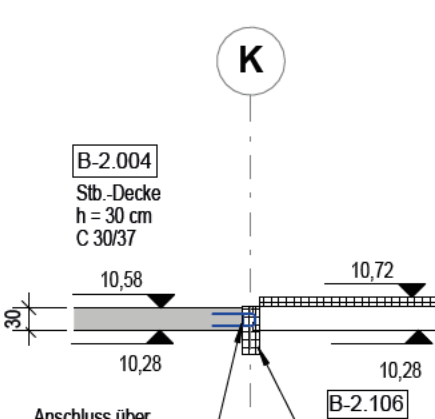


P2 5 - M.: 1 : 100

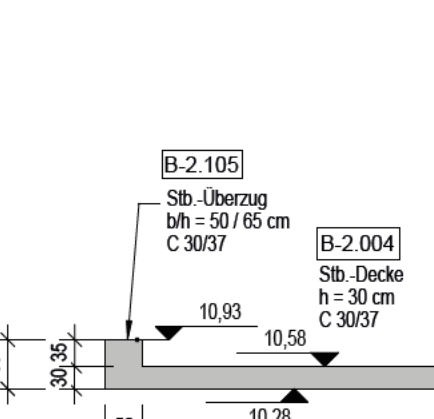


P2 6 - M.: 1 : 100

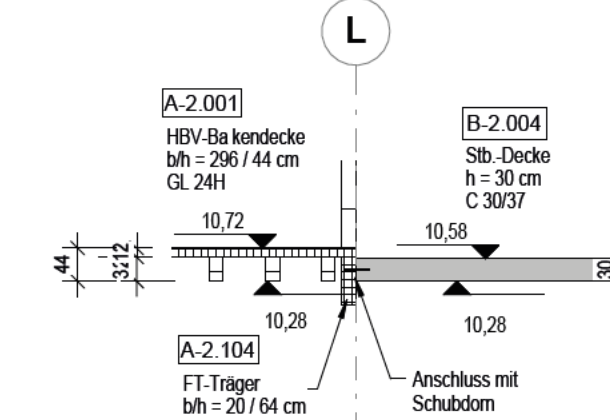


P2 7 - M.: 1 : 100

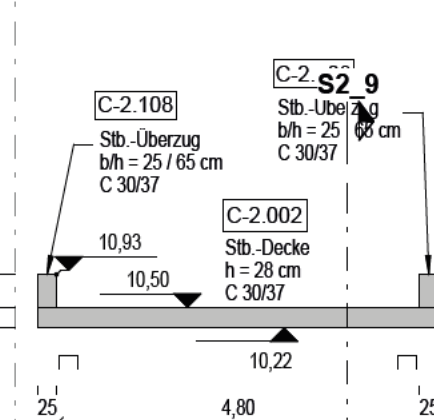


P2 8 - M.: 1 : 100

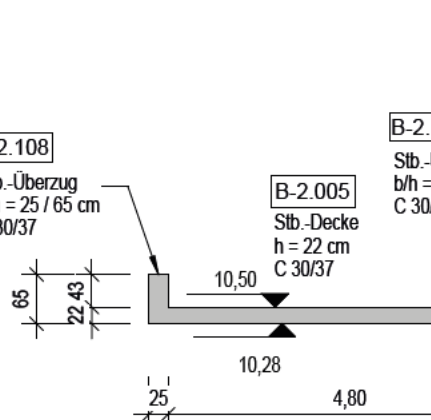

P2 9 - M.: 1 : 100

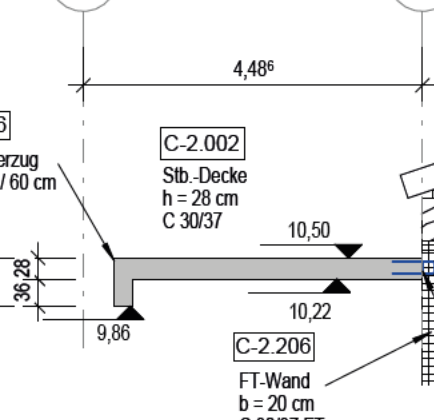


Leitdetail M: 1:10

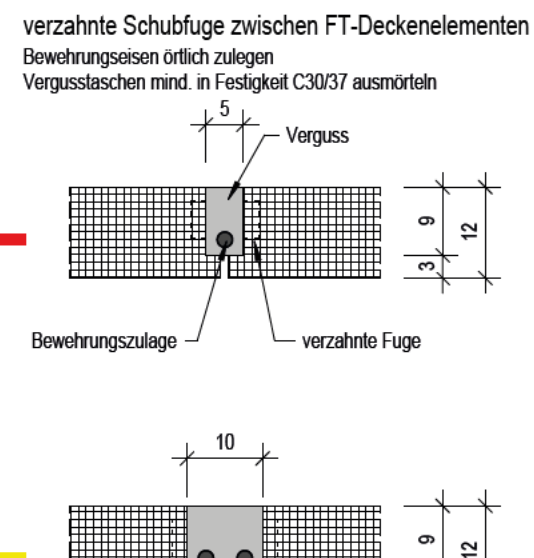


Leitdetail

Prinzipskizze Fertigteil-Zugverbinder Wand/Wand

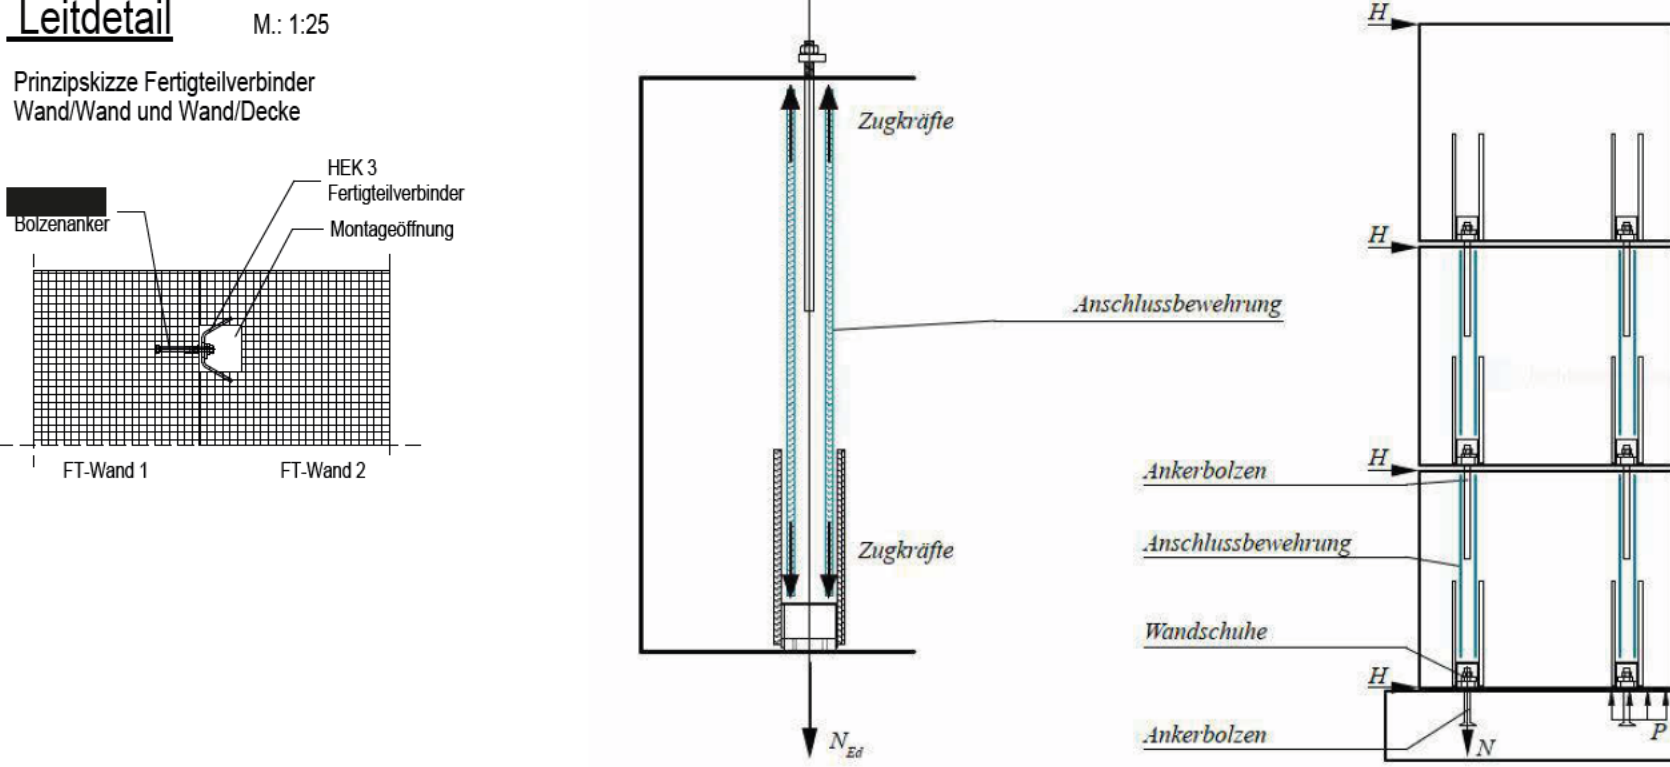

Genehmigungsplanung

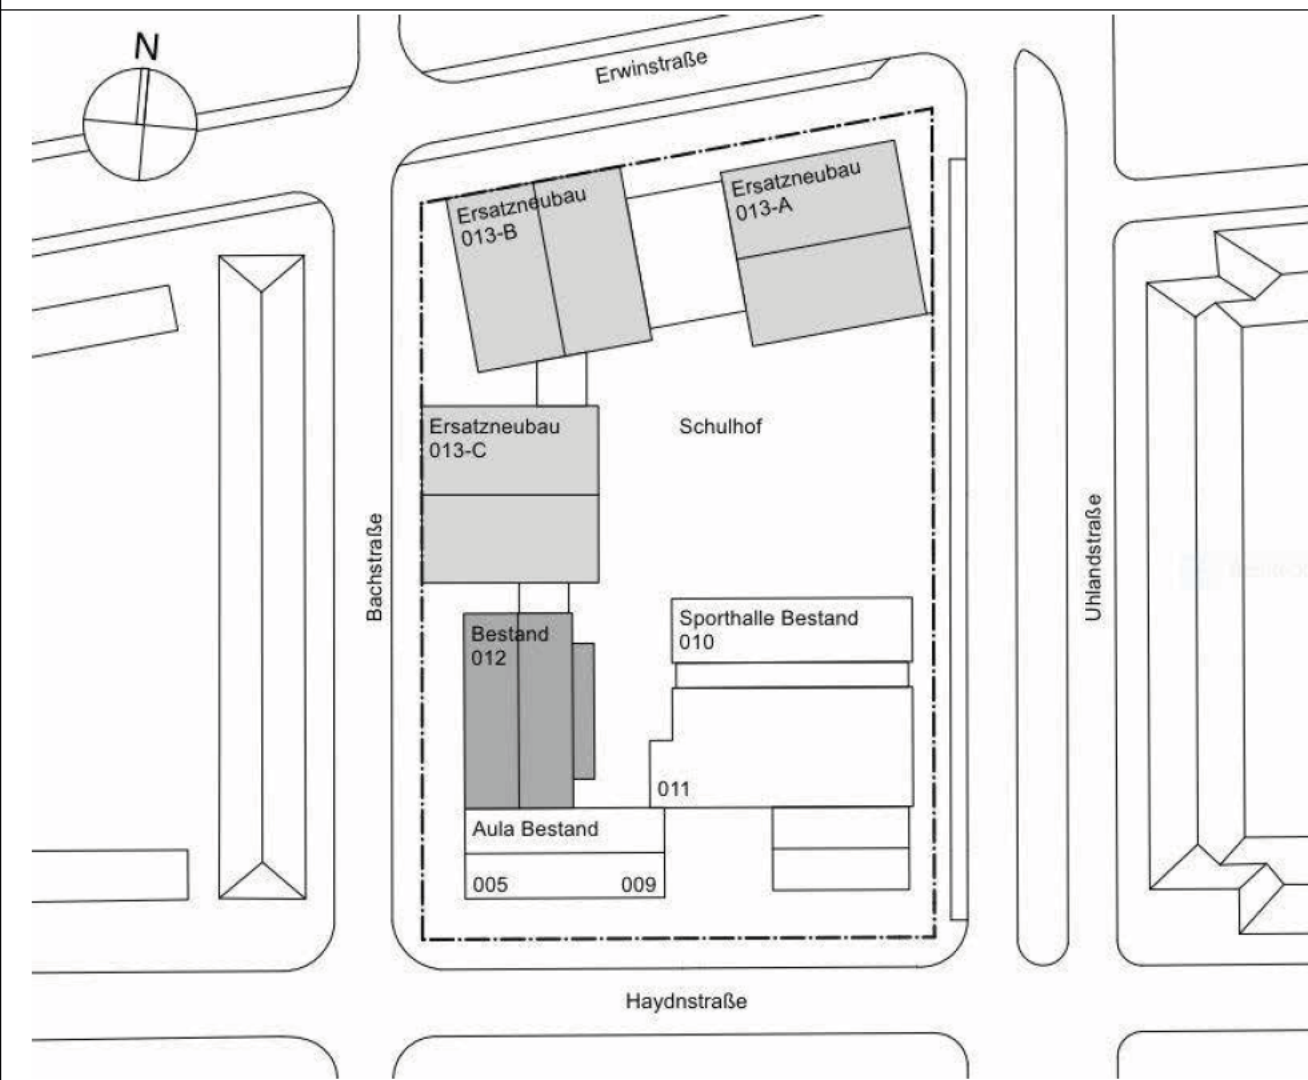

PROJEKT				LWL-Bau- und Liegenschaftsbetrieb					
RWR Dortmund I Teilersatzneubau Rheinisch-Westfälische Realschule									
Ulfriedstraße 88 44147 Dortmund									
				BAUHER					
				Landschaftsverband Westfalen-Lippe LWL-Bau- und Liegenschaftsbetrieb					
				Warendorfer Straße 24 48145 Münster					
				bb@lwl.org					
				FREKABE BAUHERS					
PROJEKT	PHASE	ERSTELLER	PLANART	LAGE	BAUTEIL	PLANNR	INDEX		
RWR	04	T	GR	20	GE	1004	C		
PLANNUMMER				FORMAT		MASSSTAB	DATUM		
Decke über 2. Obergeschoss				b+h=1300/84		1:100	20.12.		