


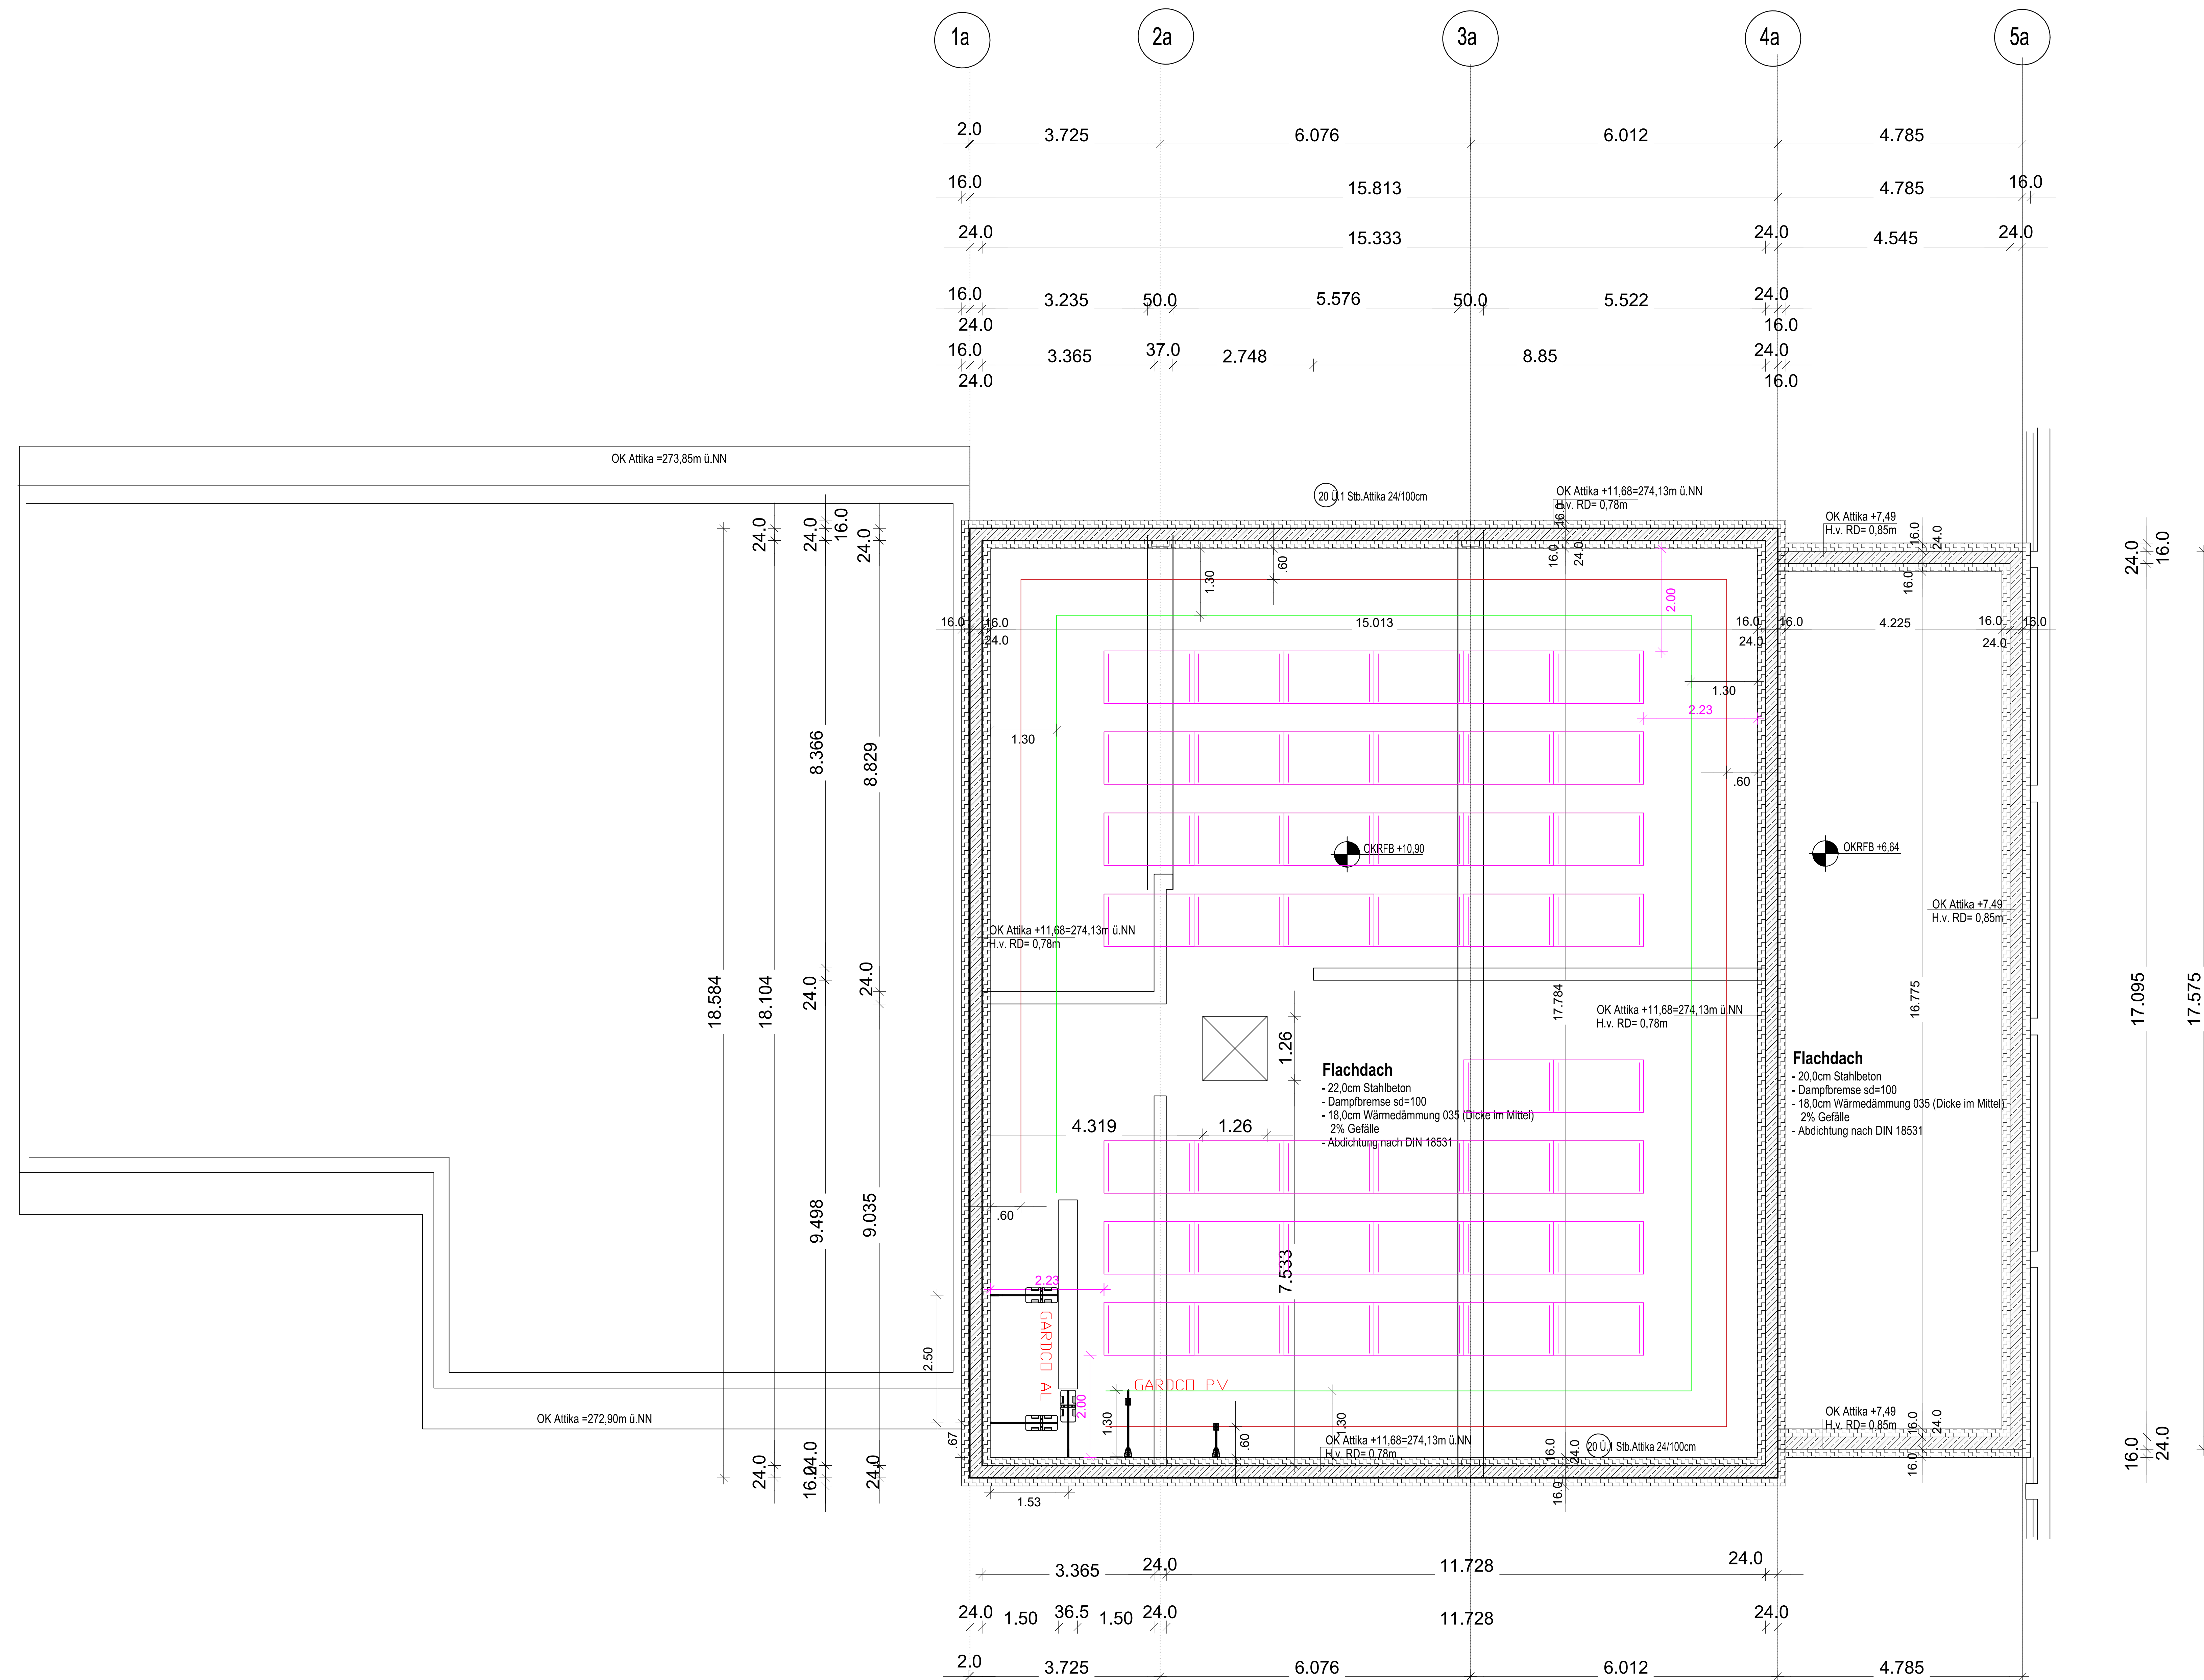

Photovoltaikanlage
44 Module
Abmaße : 1760x1028 mm