


Schnitt G - G (ohne Darstellung Kabelrohr)
M 1:15

Schnitt E - E (ohne Darstellung Kabelrohr)
M 1:15

Schnitt C - C
M 1:15



St-16 Ansichten und Details Obergurtebene 1:5

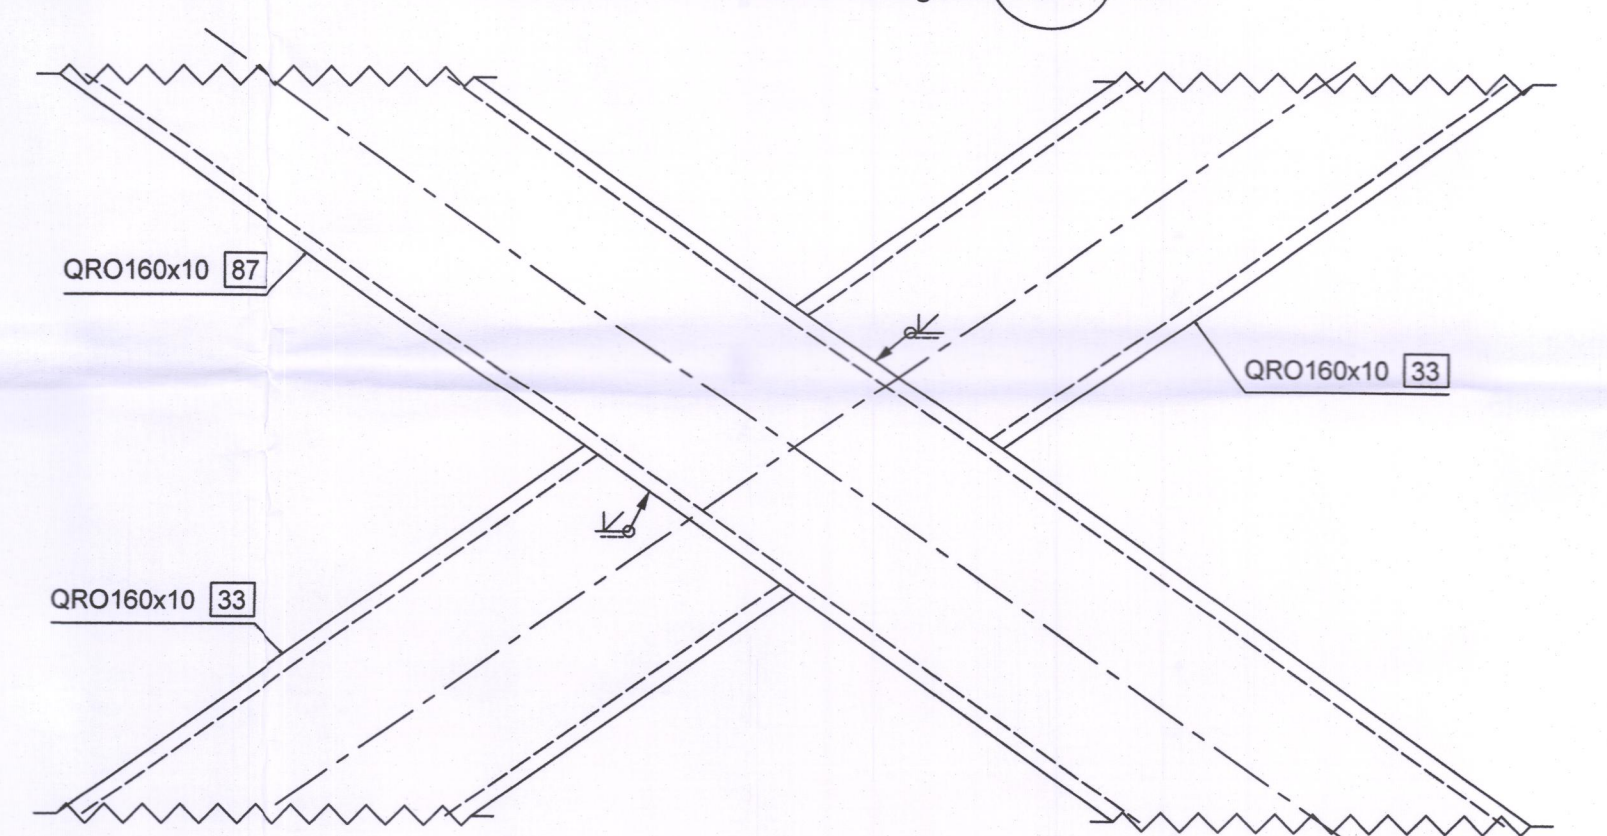


Schweißnahtprüfungen:	
Sichtprüfung	alle Nähte zu 100% nach DIN EN ISO 17637
zerstörungsfreie Prüfung	lt.DIN EN 1090-2 Tabelle 24 bzw. ZTV-Ing. Teil 4 Tabelle 4.13

a) an Prüfeintragungen angepasst Index: Änderungen bzw. Ergänzungen:		06 Da	
Datum: 09.10.2020 Unterschrift: <i>Röhlfing</i>		Datum: Unterschrift	
Verfahren:			
Bahnhof Dülmen klimagerecht und mobil unterwegs			
Planart: Stahlbau - Brückenüberbau			
Plannummer: 80016_EP07_LHB_DET_AP_016_a			
Planinhalt: Fuß- / und Radwegbrücke Bahnhof Dülmen Ansichten und Details Obergebäude			