


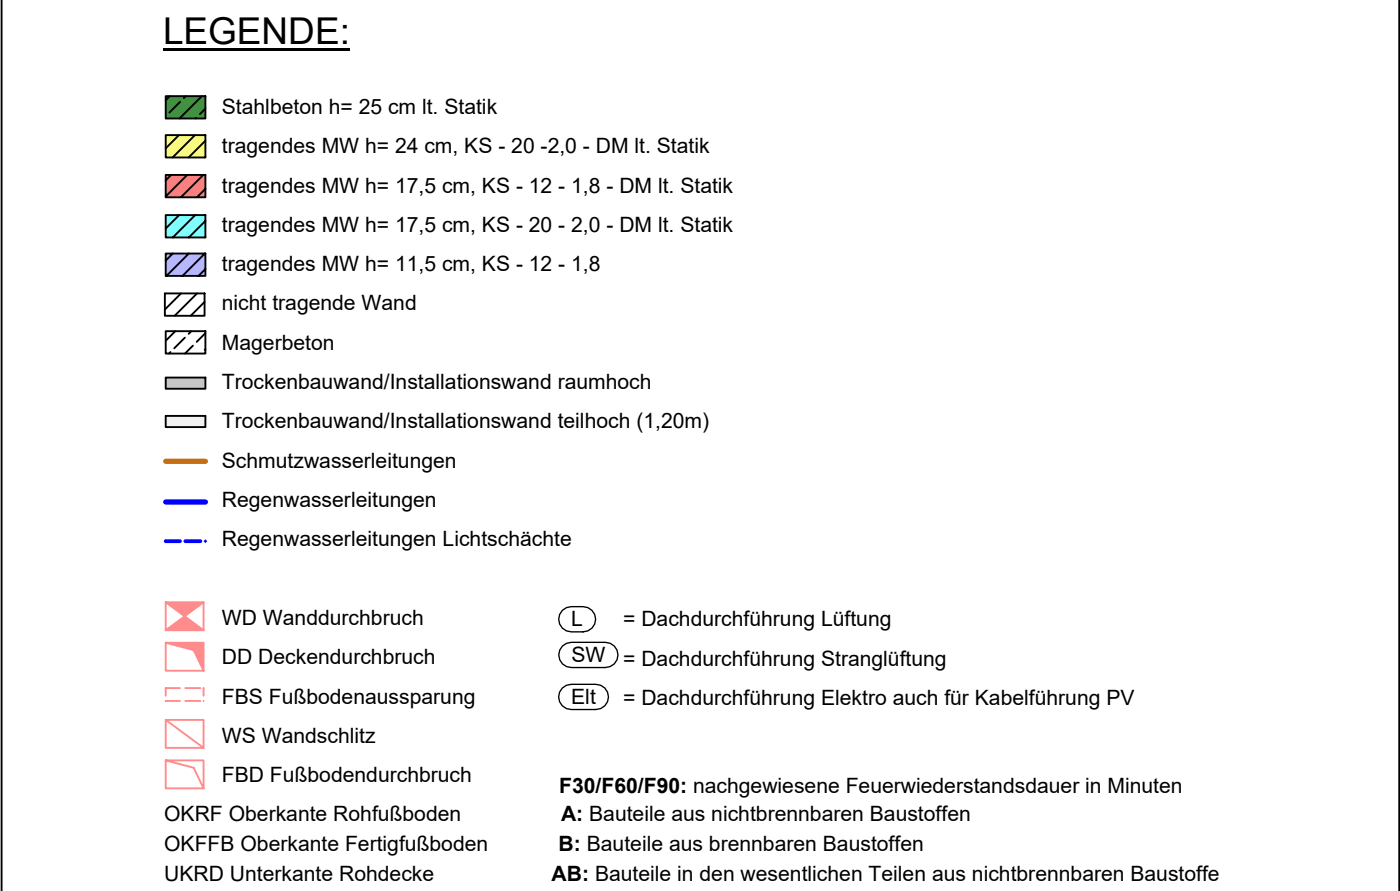

The map shows a residential area with several buildings. Building 9A is highlighted in red and is located at the intersection of 'Am Heimathaus' and 'An der Obstwiese'. Building 9B is located on 'Am Heimathaus'. Building 9C is located on 'An der Obstwiese'. Building 9D is located on 'Wiggersbusch'. Building 10A is located on 'Wiggersbusch'. Building 10B is located on 'Wiggersbusch'. Building 12B is located on 'An der Obstwiese'. A compass rose is located in the bottom left corner.

[illegible]

BAUVORHABEN	
Neubau 4 MFH mit einer gemeinsamen TG (39 WE; 258q, 14 FF)	
Am Heimathaus 40, 42, 44, 46 48157 Münster Handorf	STADT Münster GEMARKUNG Handorf FLUR 009 FLURSTÜCK 1916 NHN 52,45

BAUHERRSCHAFT

Wohn + Stadtbau GmbH

Steinfurter Straße 60
48149 Münster



Wohn + Stadtbau
Wohnungsunternehmen der Stadt **Münster** GmbH

WOHN + STADTBAU		Wohnungsunternehmen der Stadt Münster GmbH	
ARCHITEKTUR		FACHPLANUNG	
MAX DELIUS	M.Sc. DIPL.-ING ARCHITEKT	STATIK	Funger Philippen Beratende Ingenieure PartG mbB
		ELEKTRO	Haerkötter & Sahlmann GmbH & Co. KG
DAGMAR KUIJPERS	DIPL.-ING ARCHITEKTIN	HLS	Haerkötter & Sahlmann GmbH & Co. KG
		BAUPHYSIK	Funger Philippen Beratende Ingenieure PartG mbB
		FREIANLAGEN	morbach.wermeyer.Landschaftsarchitekten PartG mbB

LPH 05_AUSFÜHRUNGSPLANUNG				Vorabzug			
Planart Grundriss				Gebäude 9A		Bereich Staffelgeschoss	
MASSSTAB M	Bearbeitung	Plandatum 18.04.2024	Änderungsdatum 14.01.2026	PROJEKT-NR. WIE	PLAN-NR. 5106A_G_SG	INDEX -	