
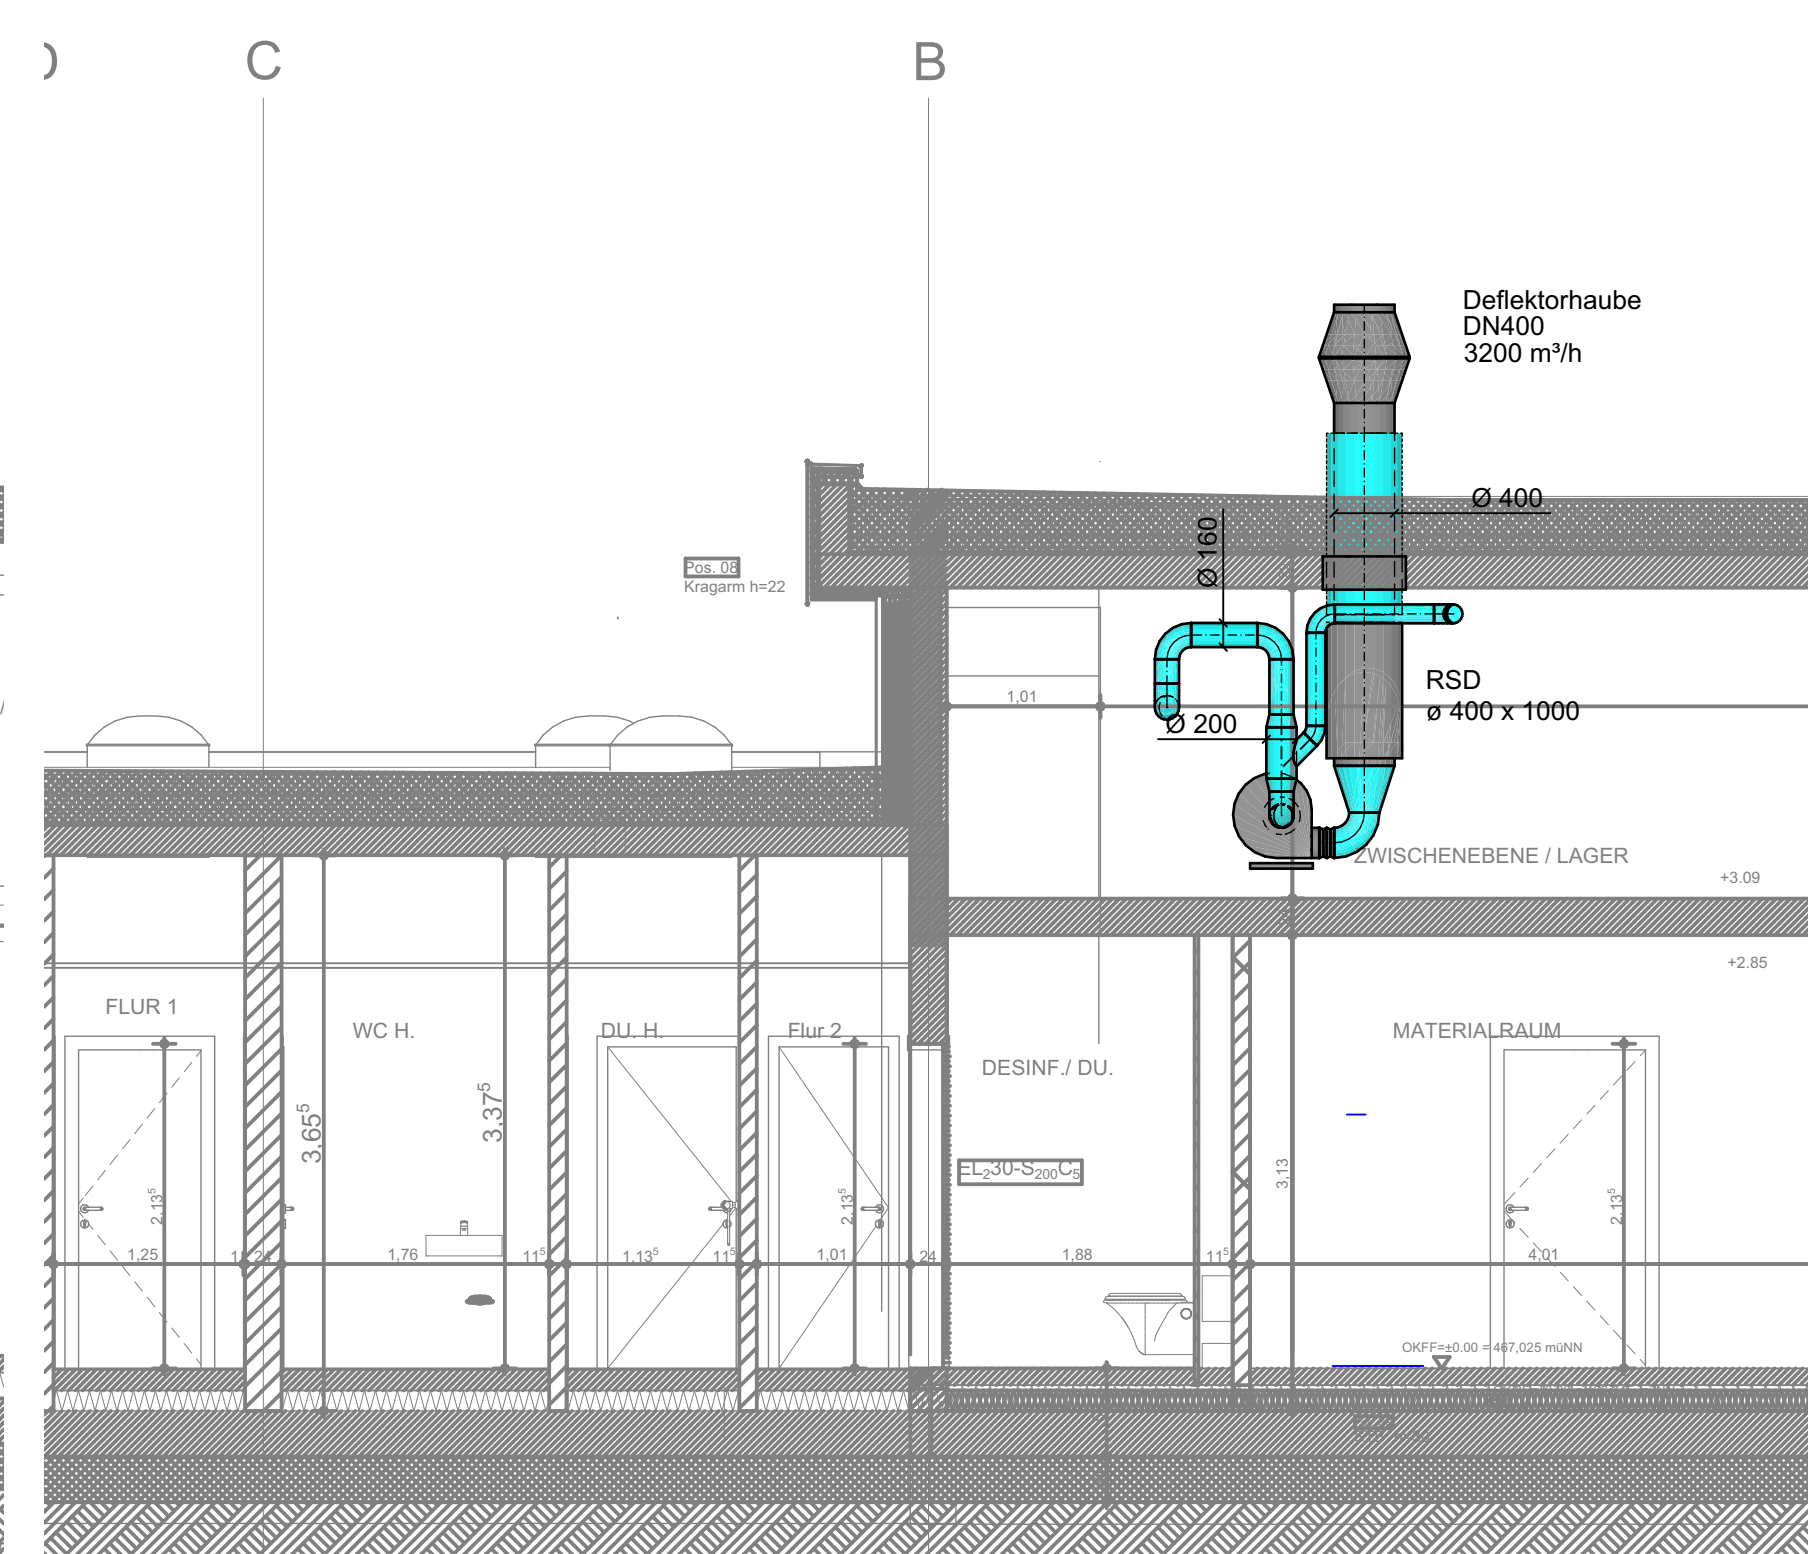
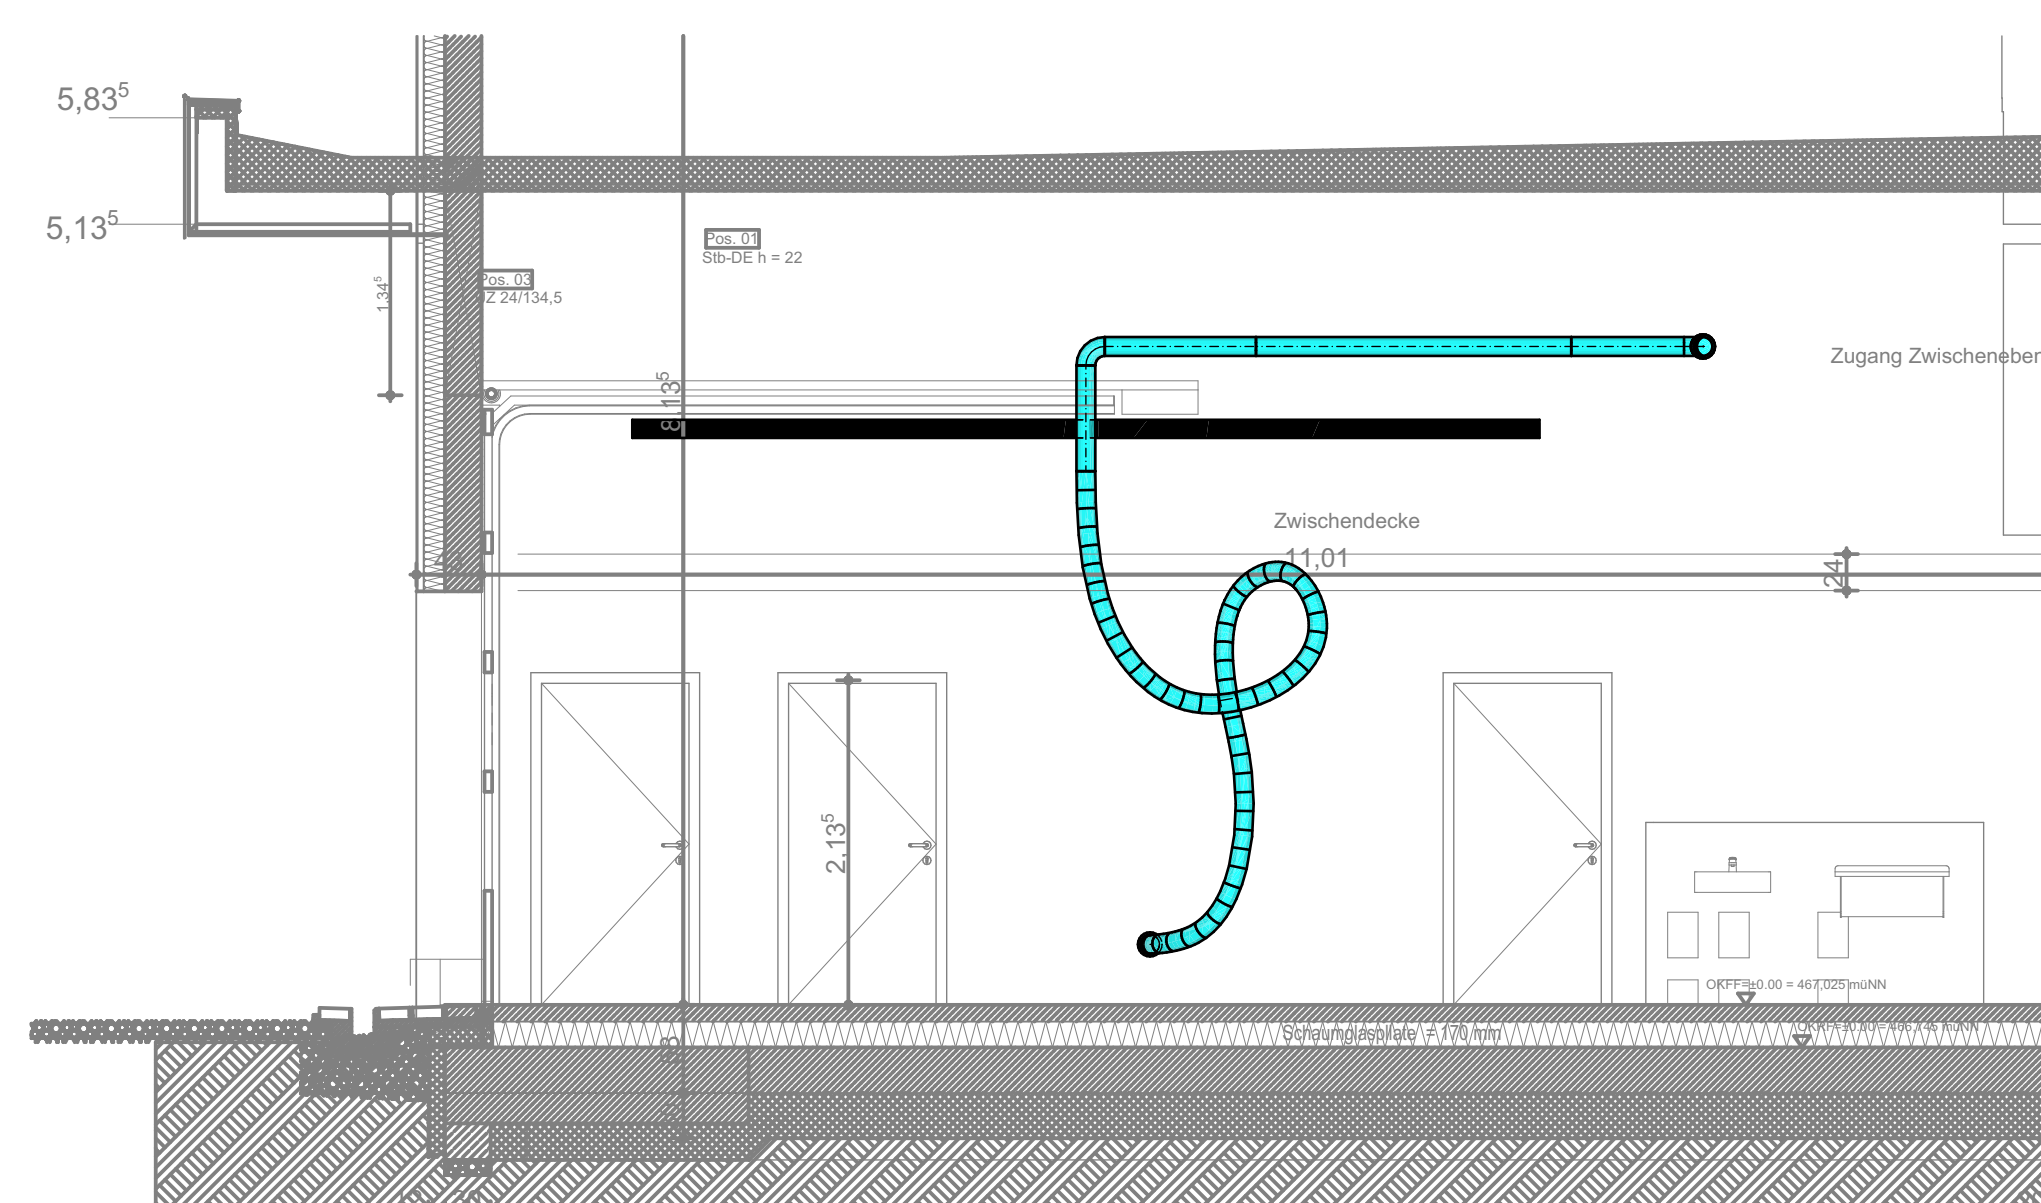


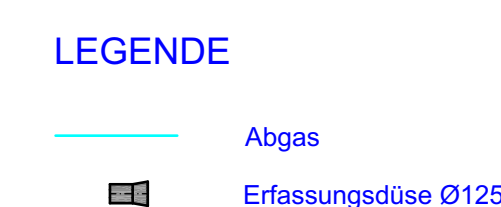

Unterschrift Planer

24.07.2026	MOL	1:50	1450 x 914	1
Gepr. Datum 24.07.2026	Gepr. Name M.H.	Datum 25.08.2016	EG	Blatt-Anz. 1