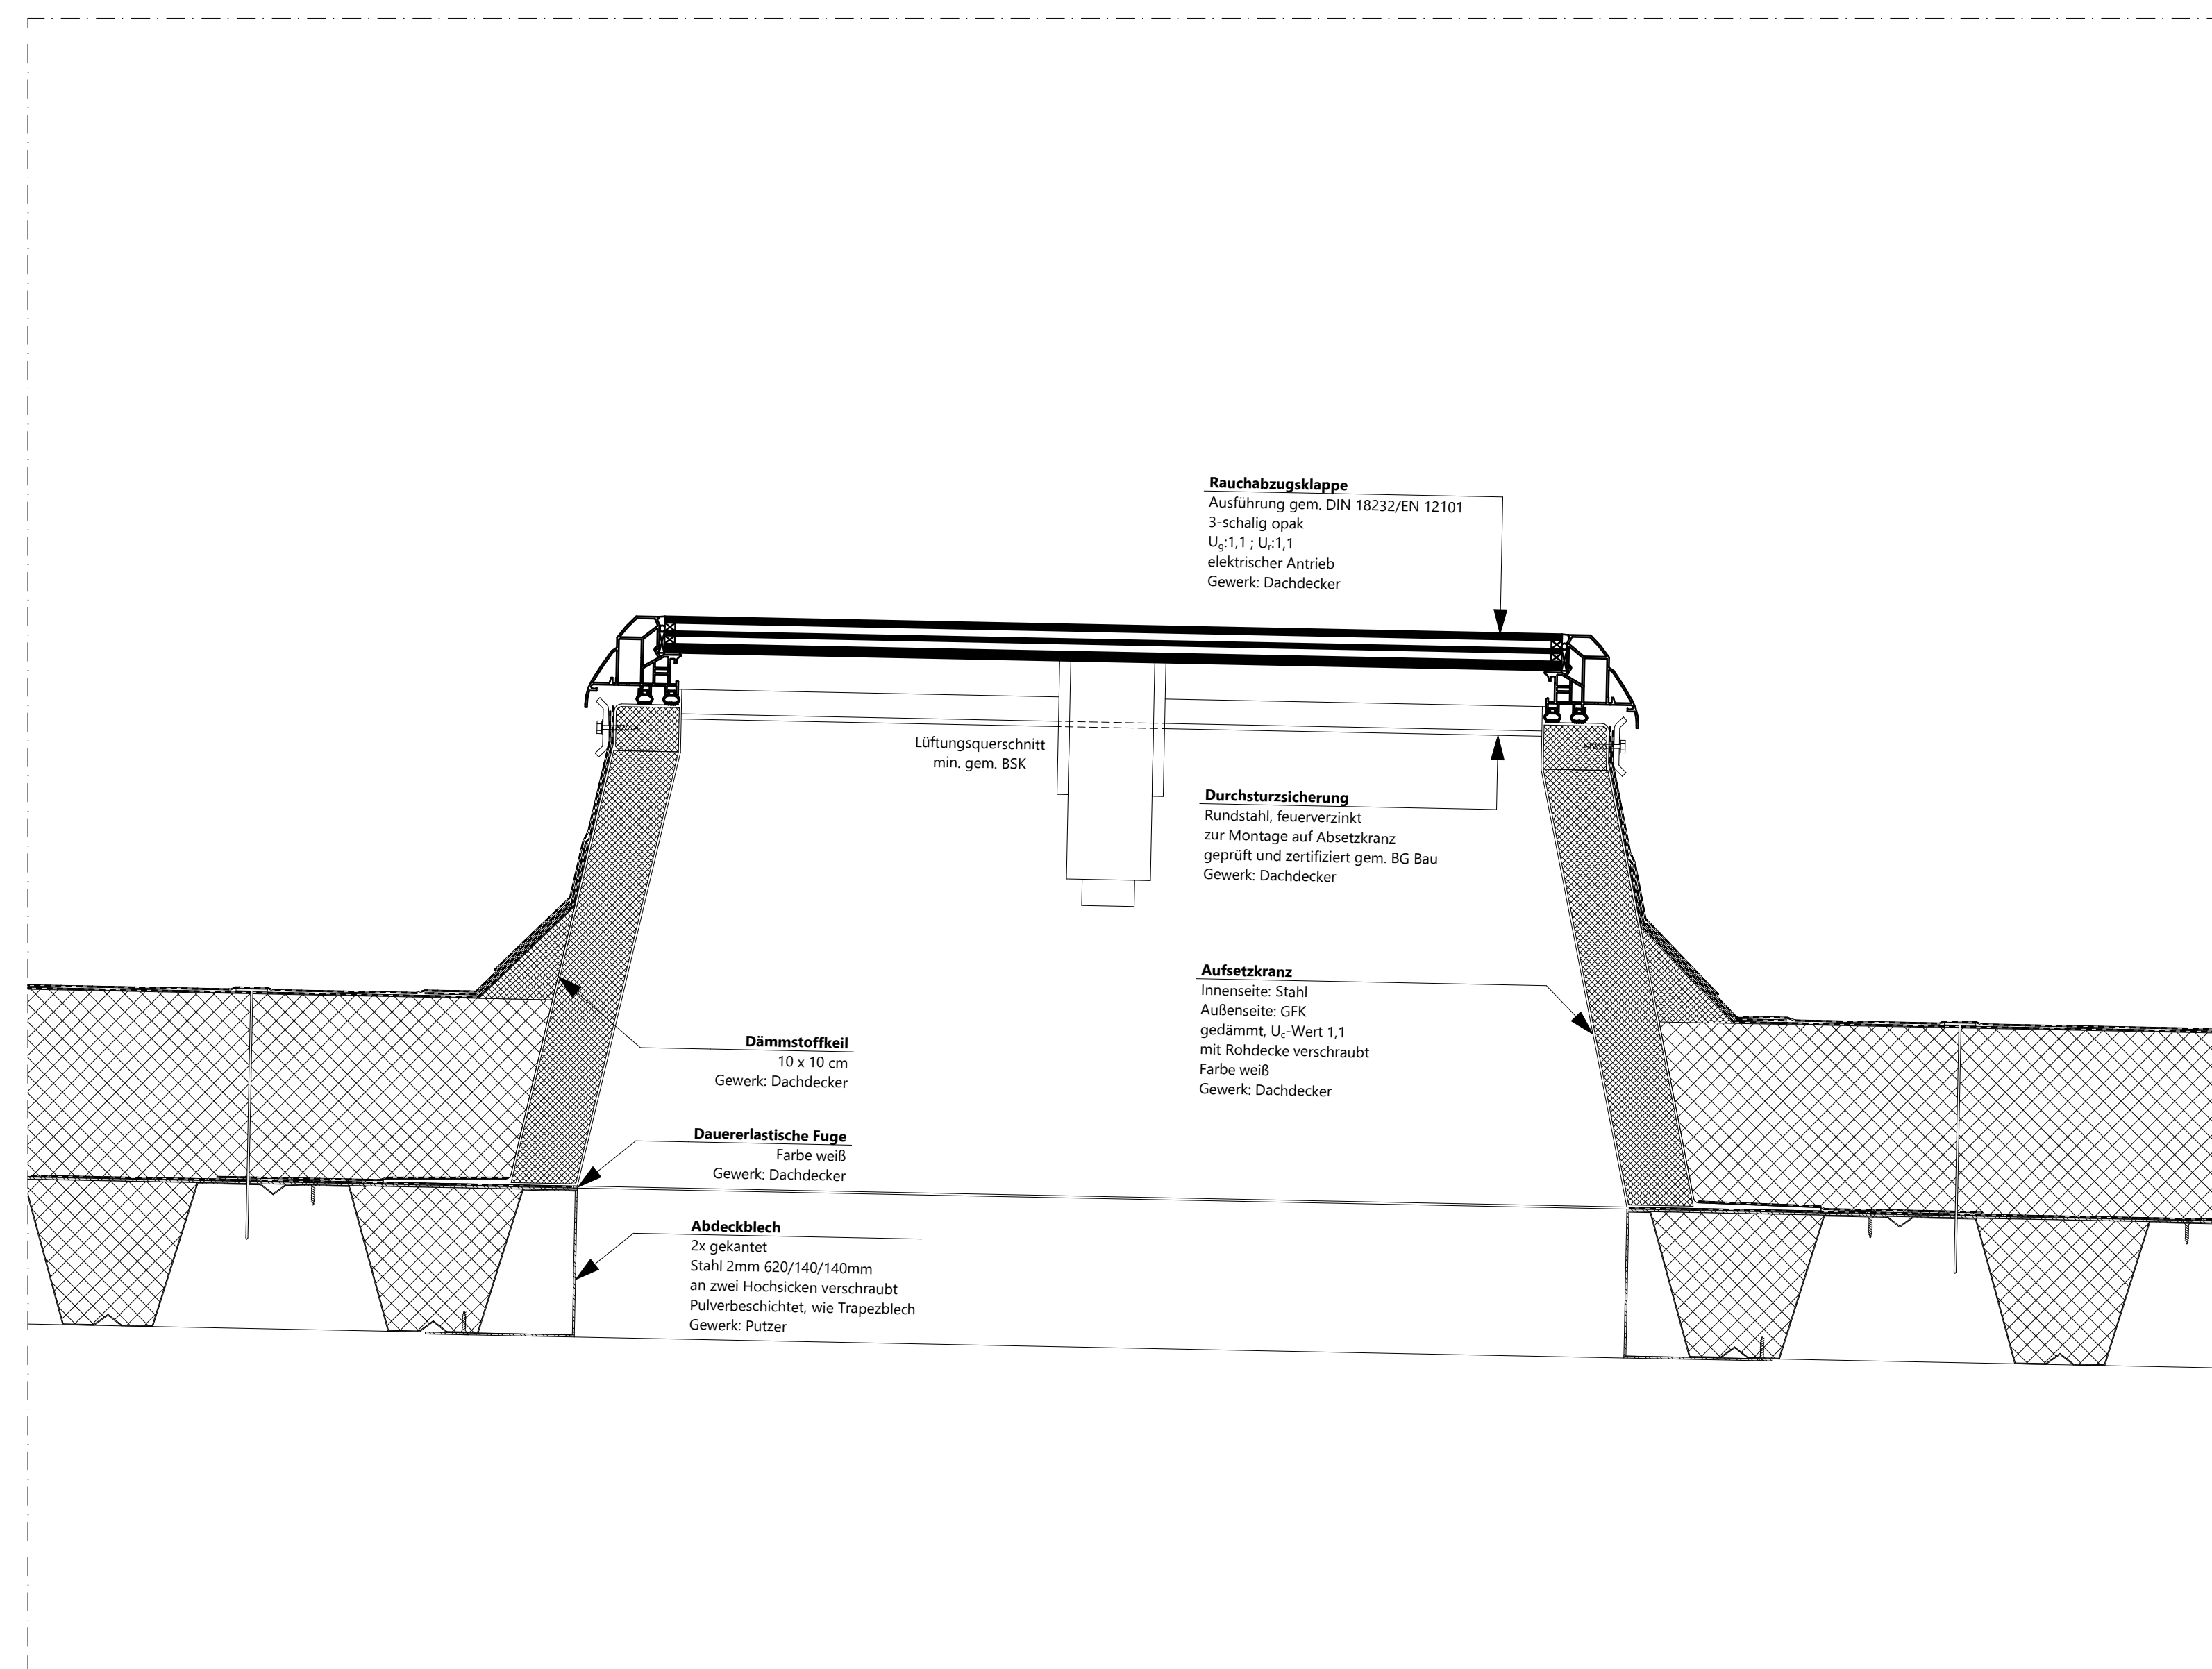
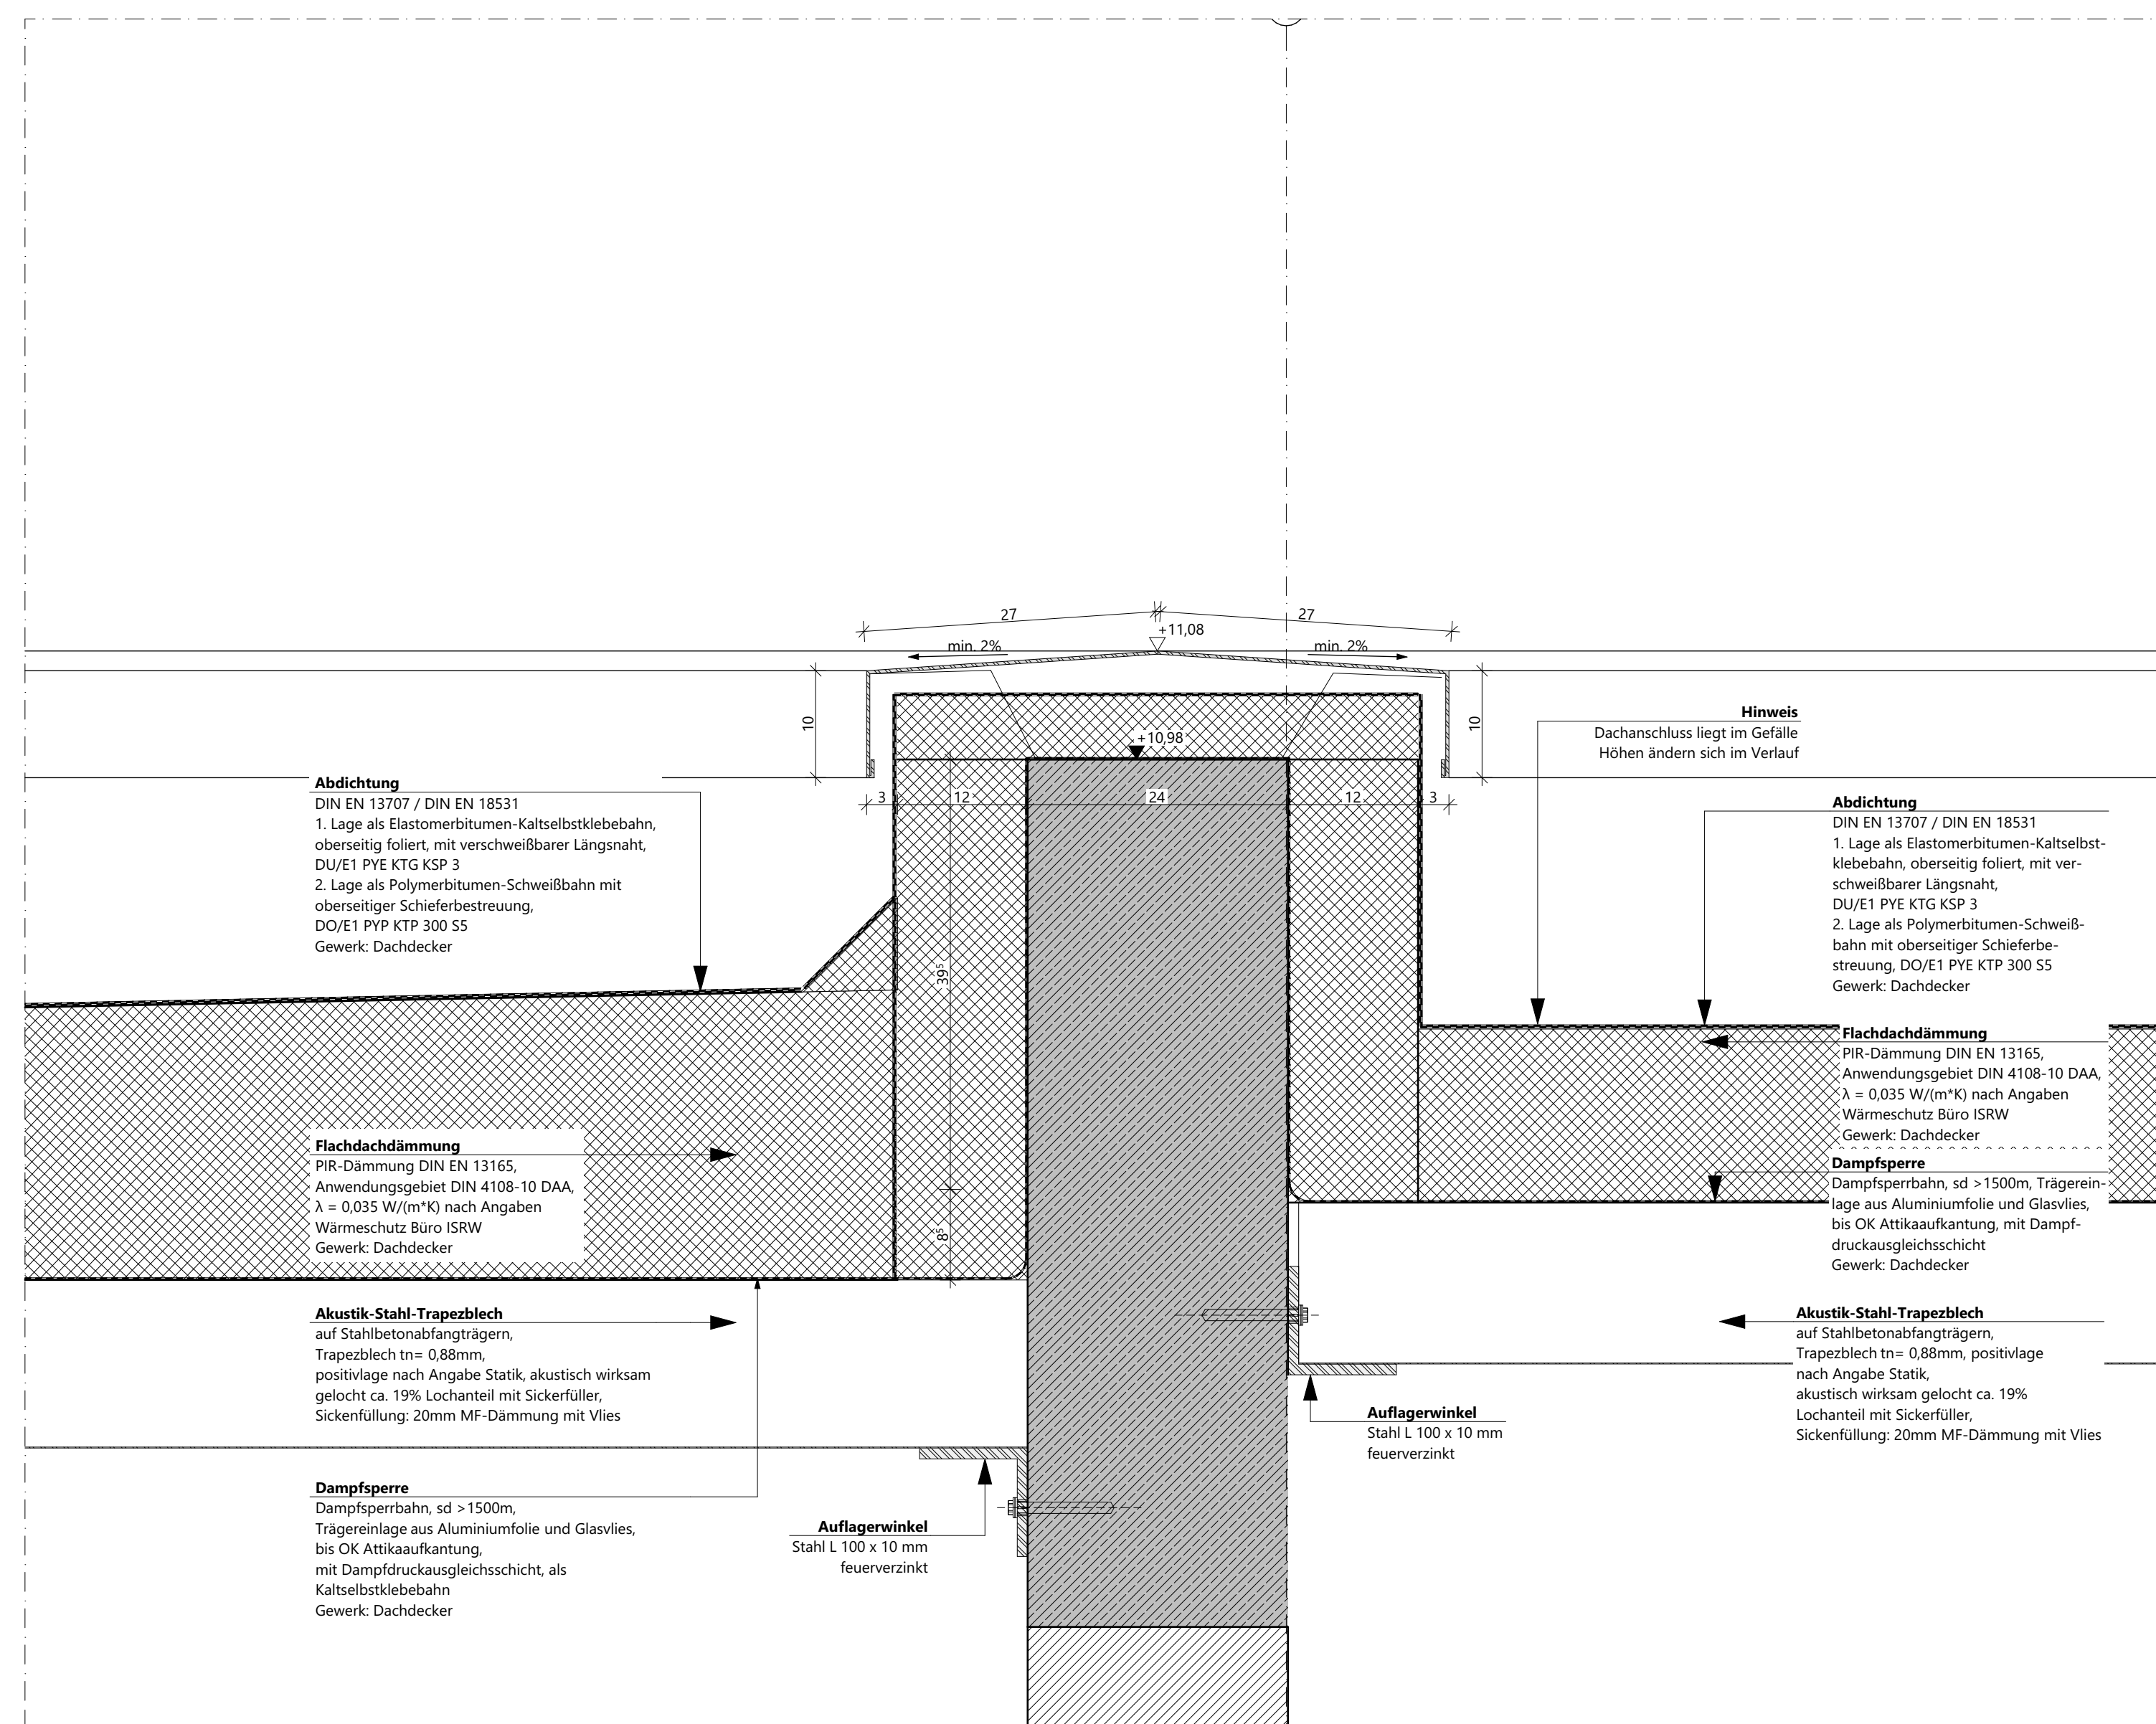
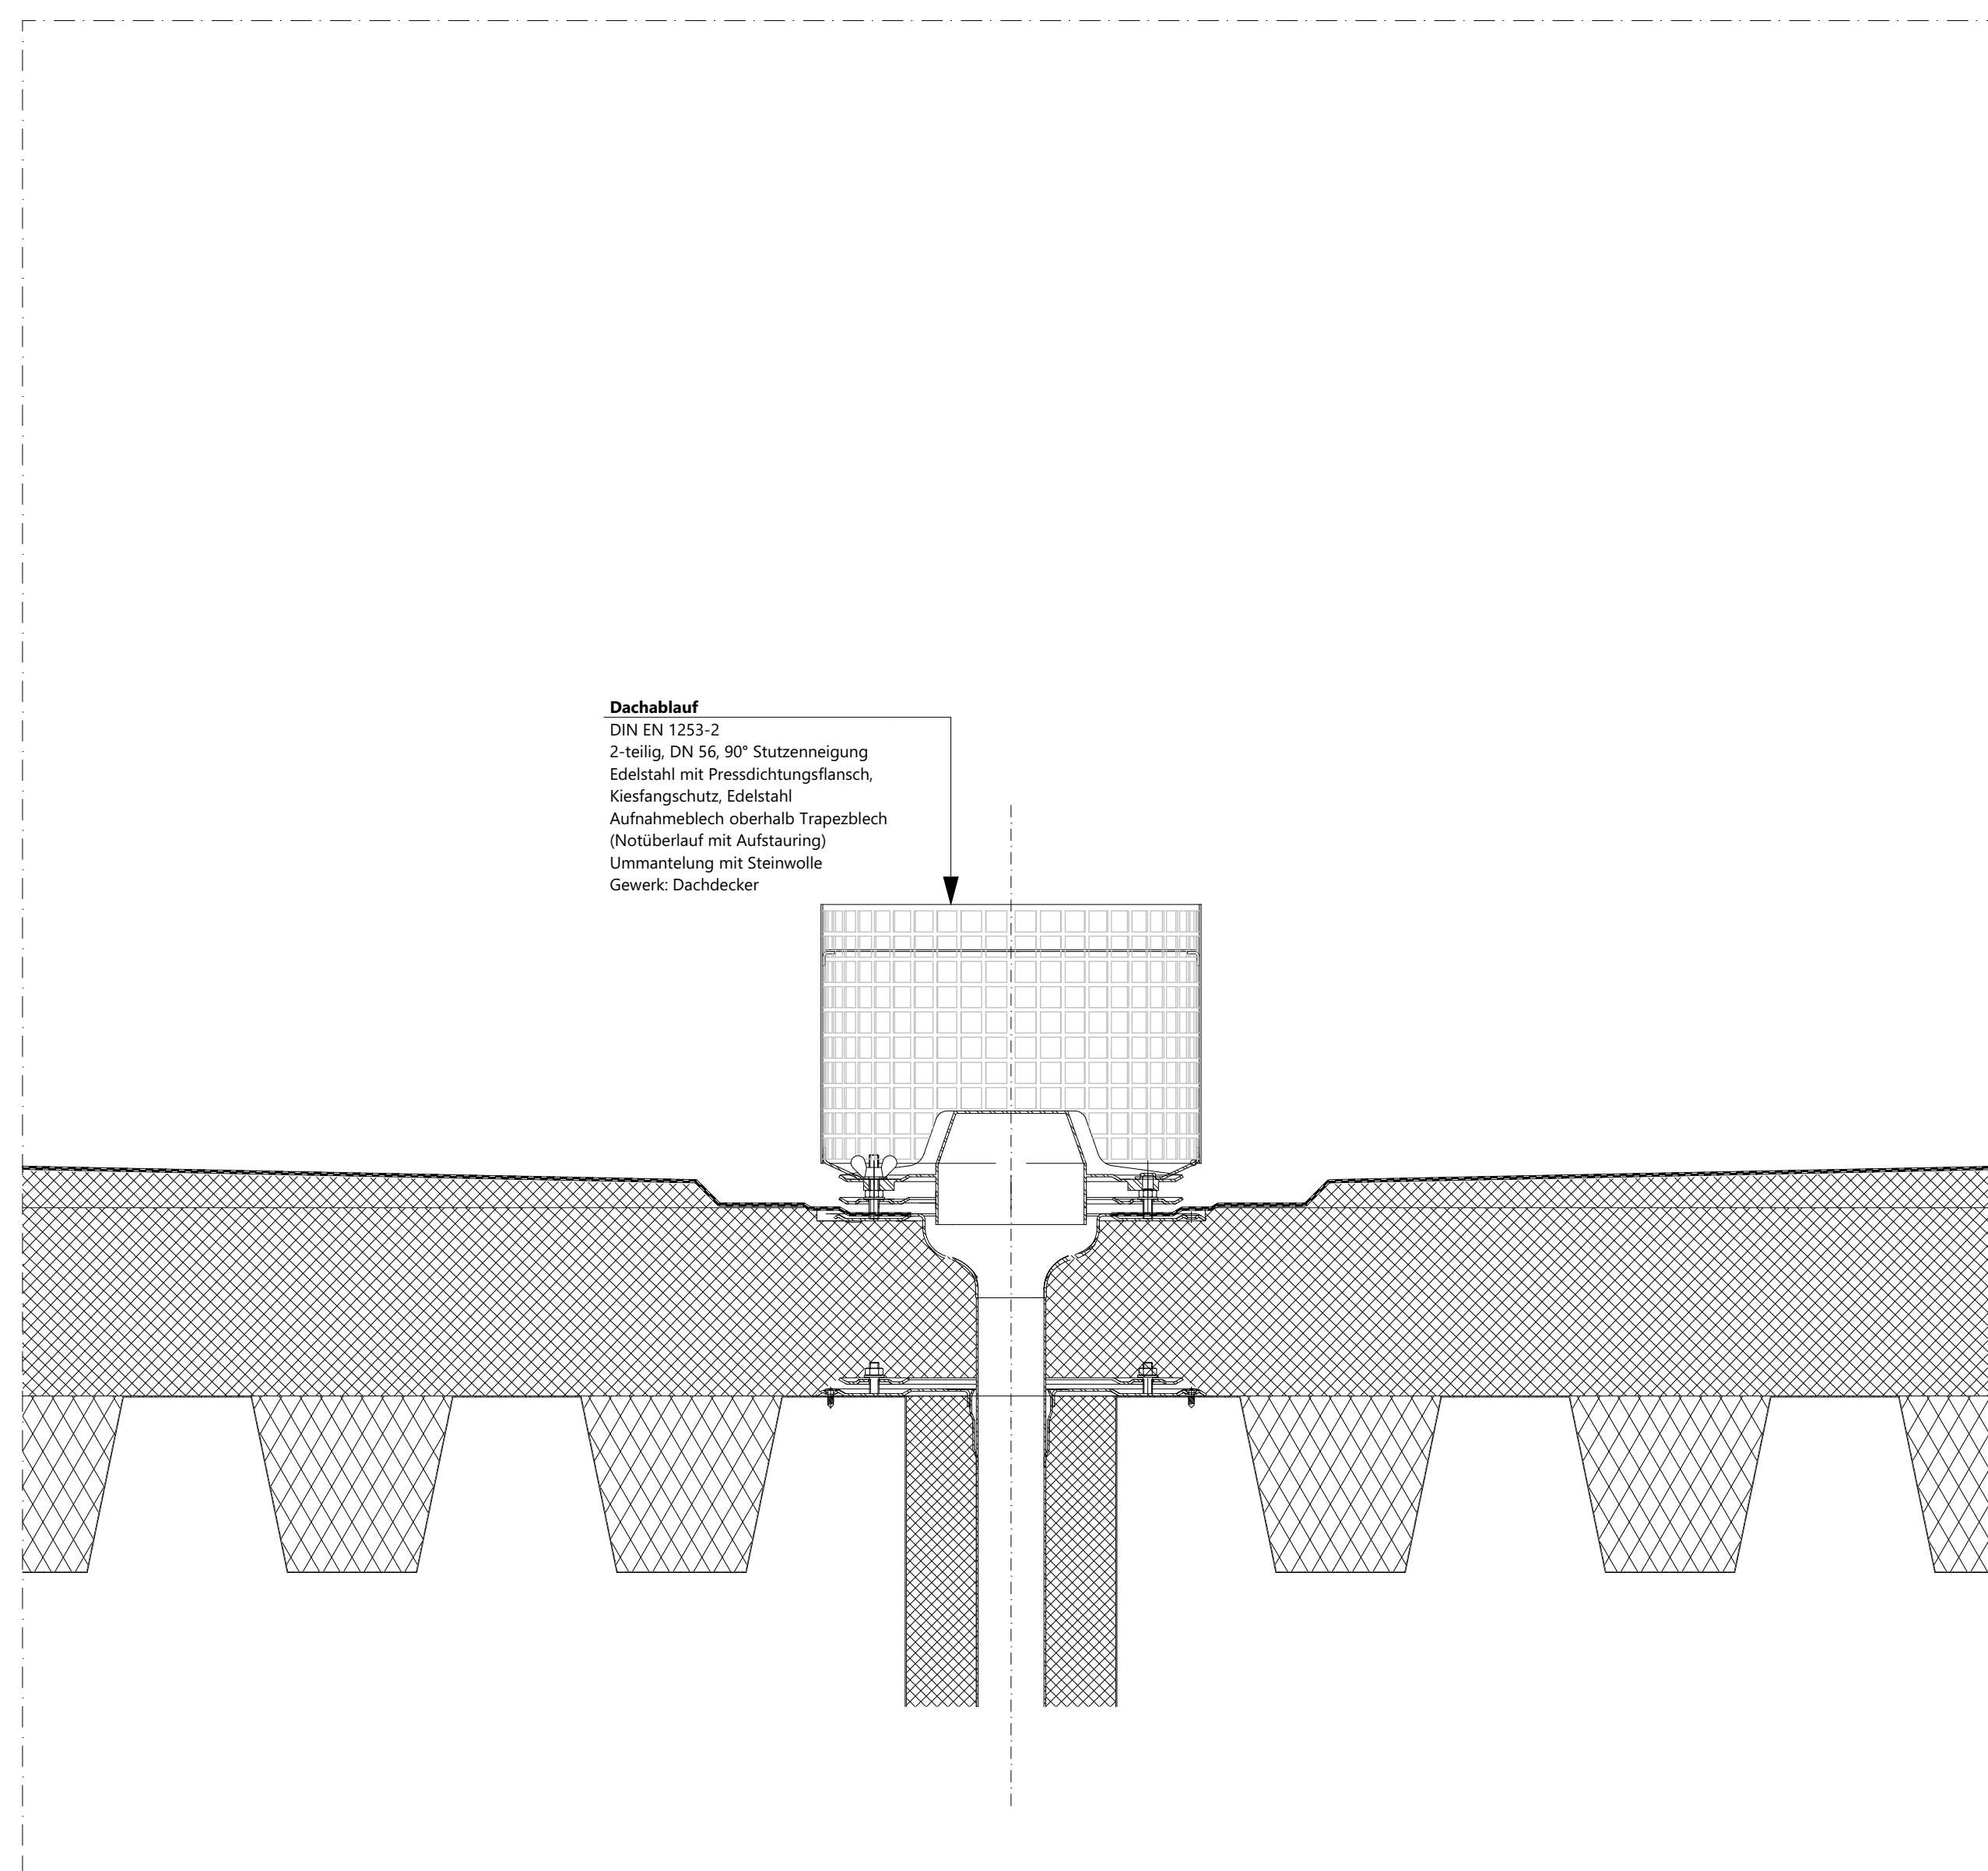
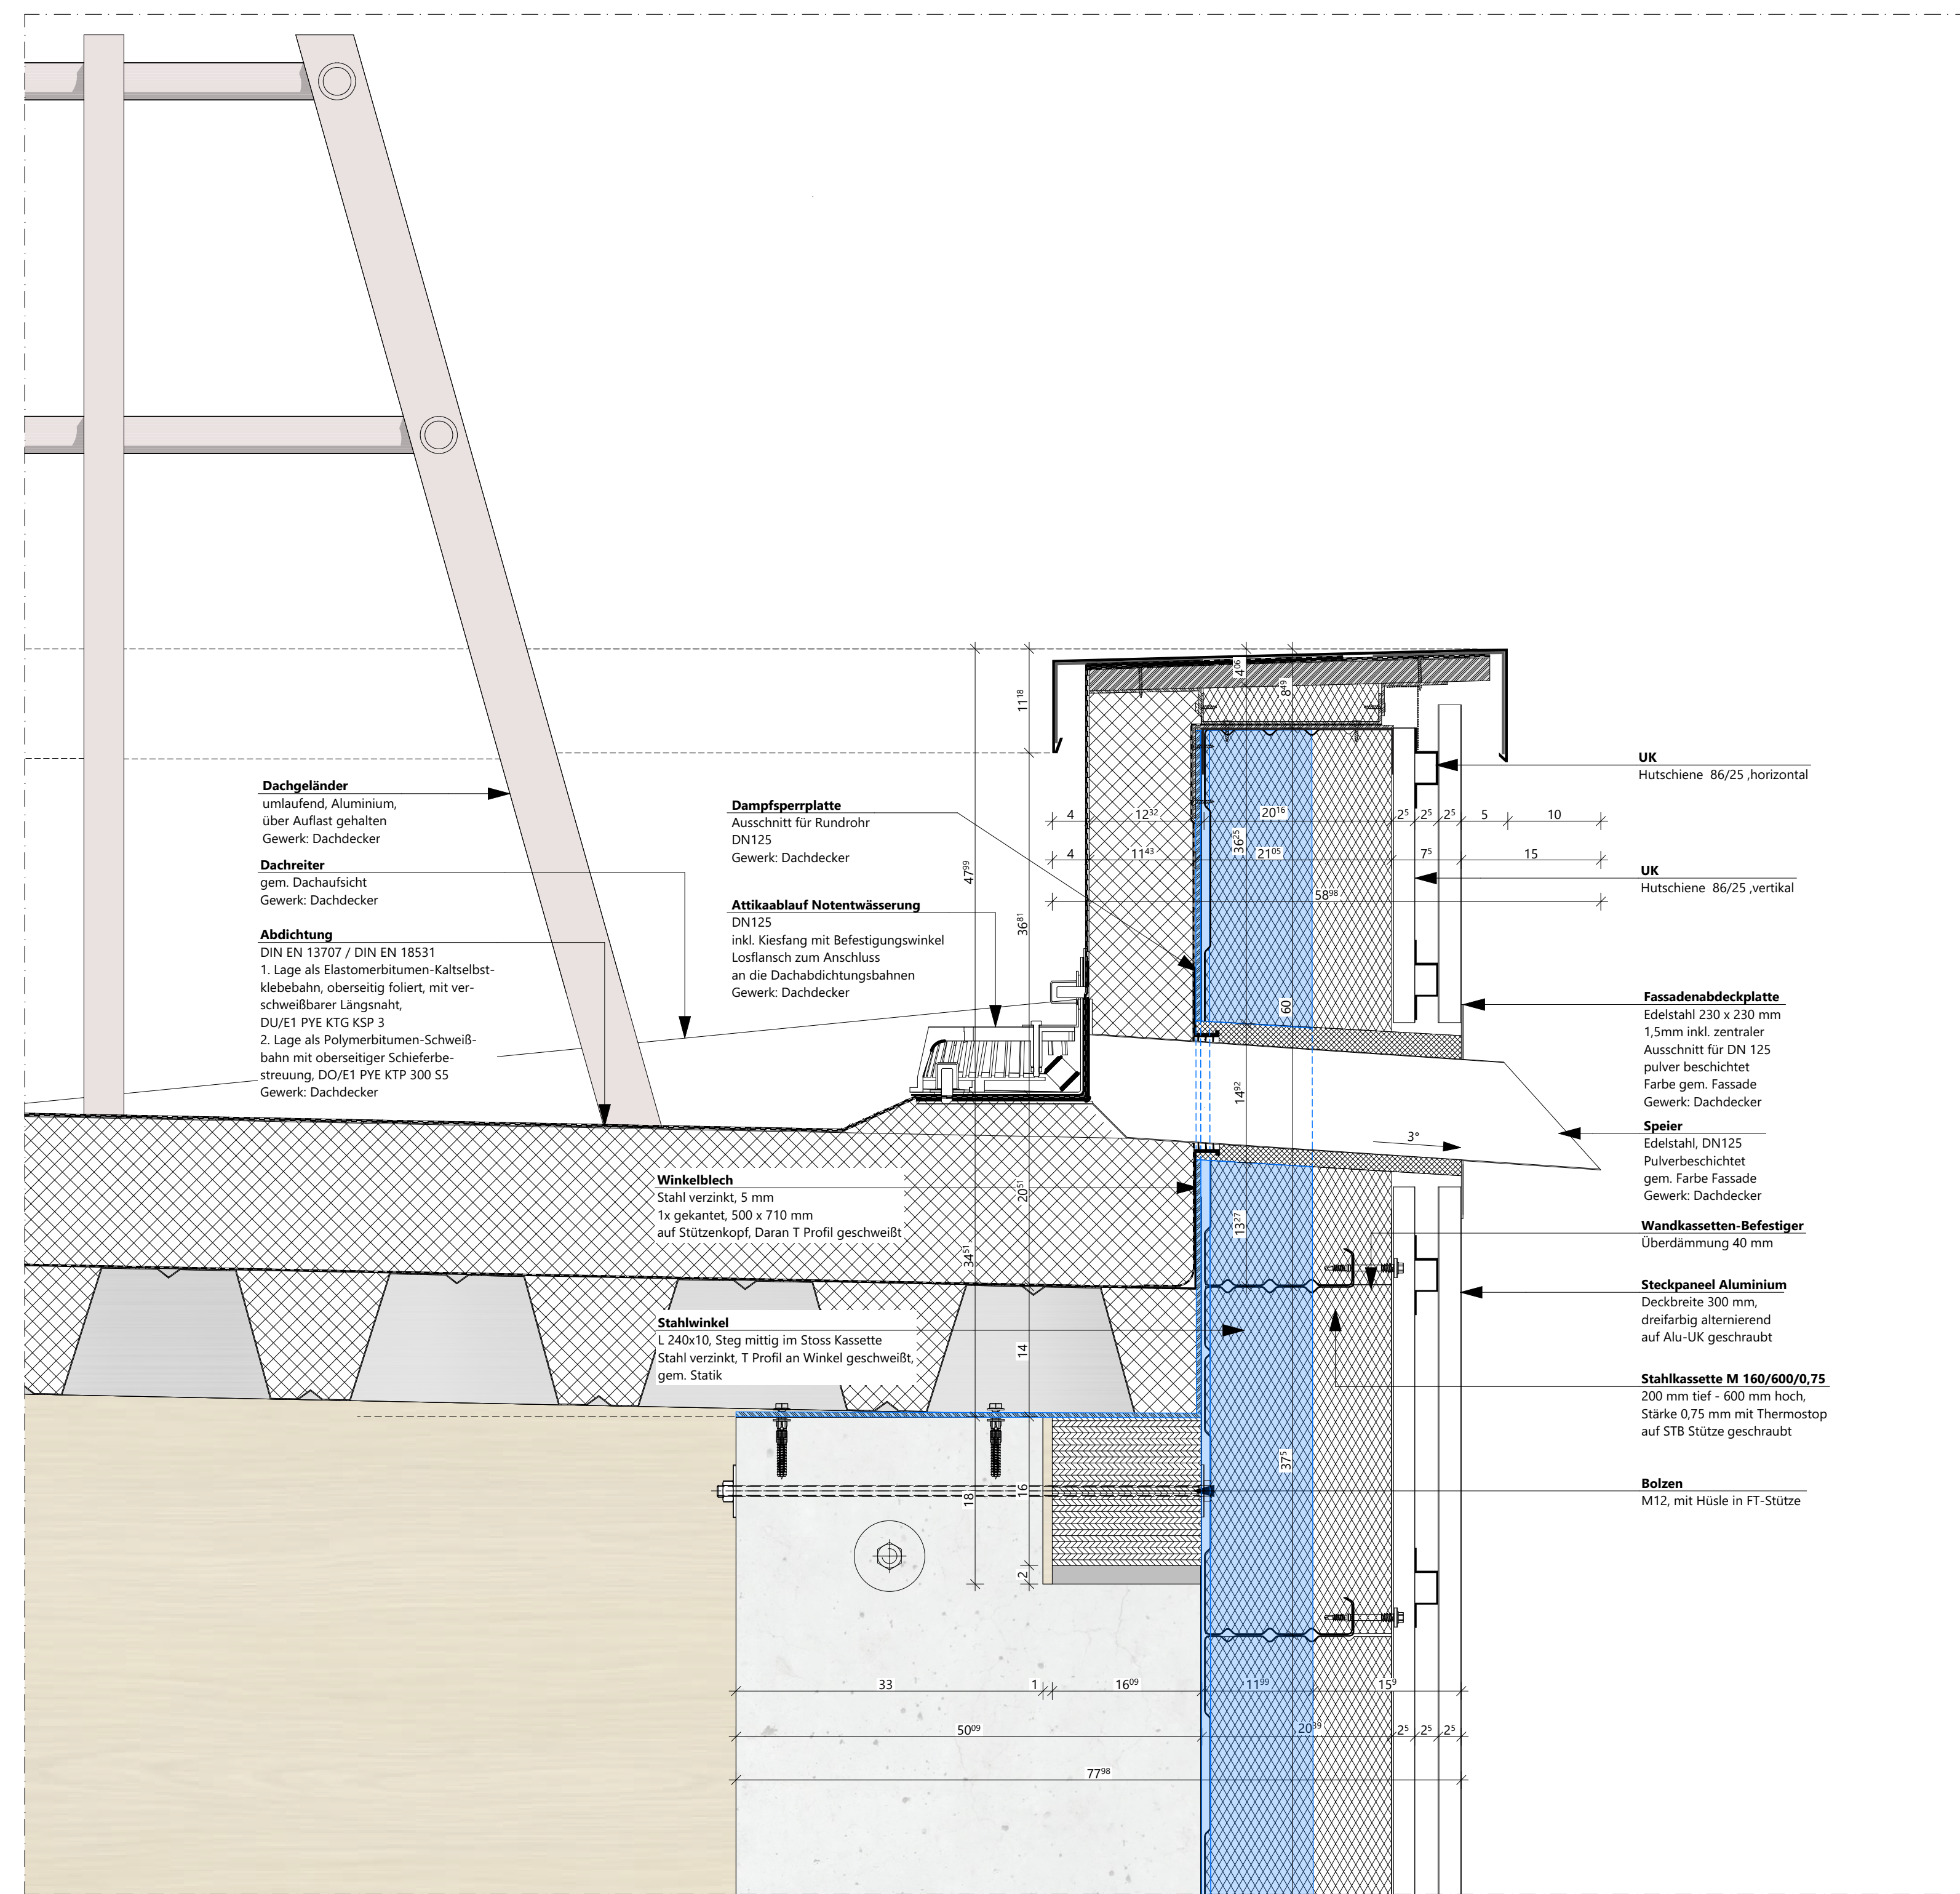
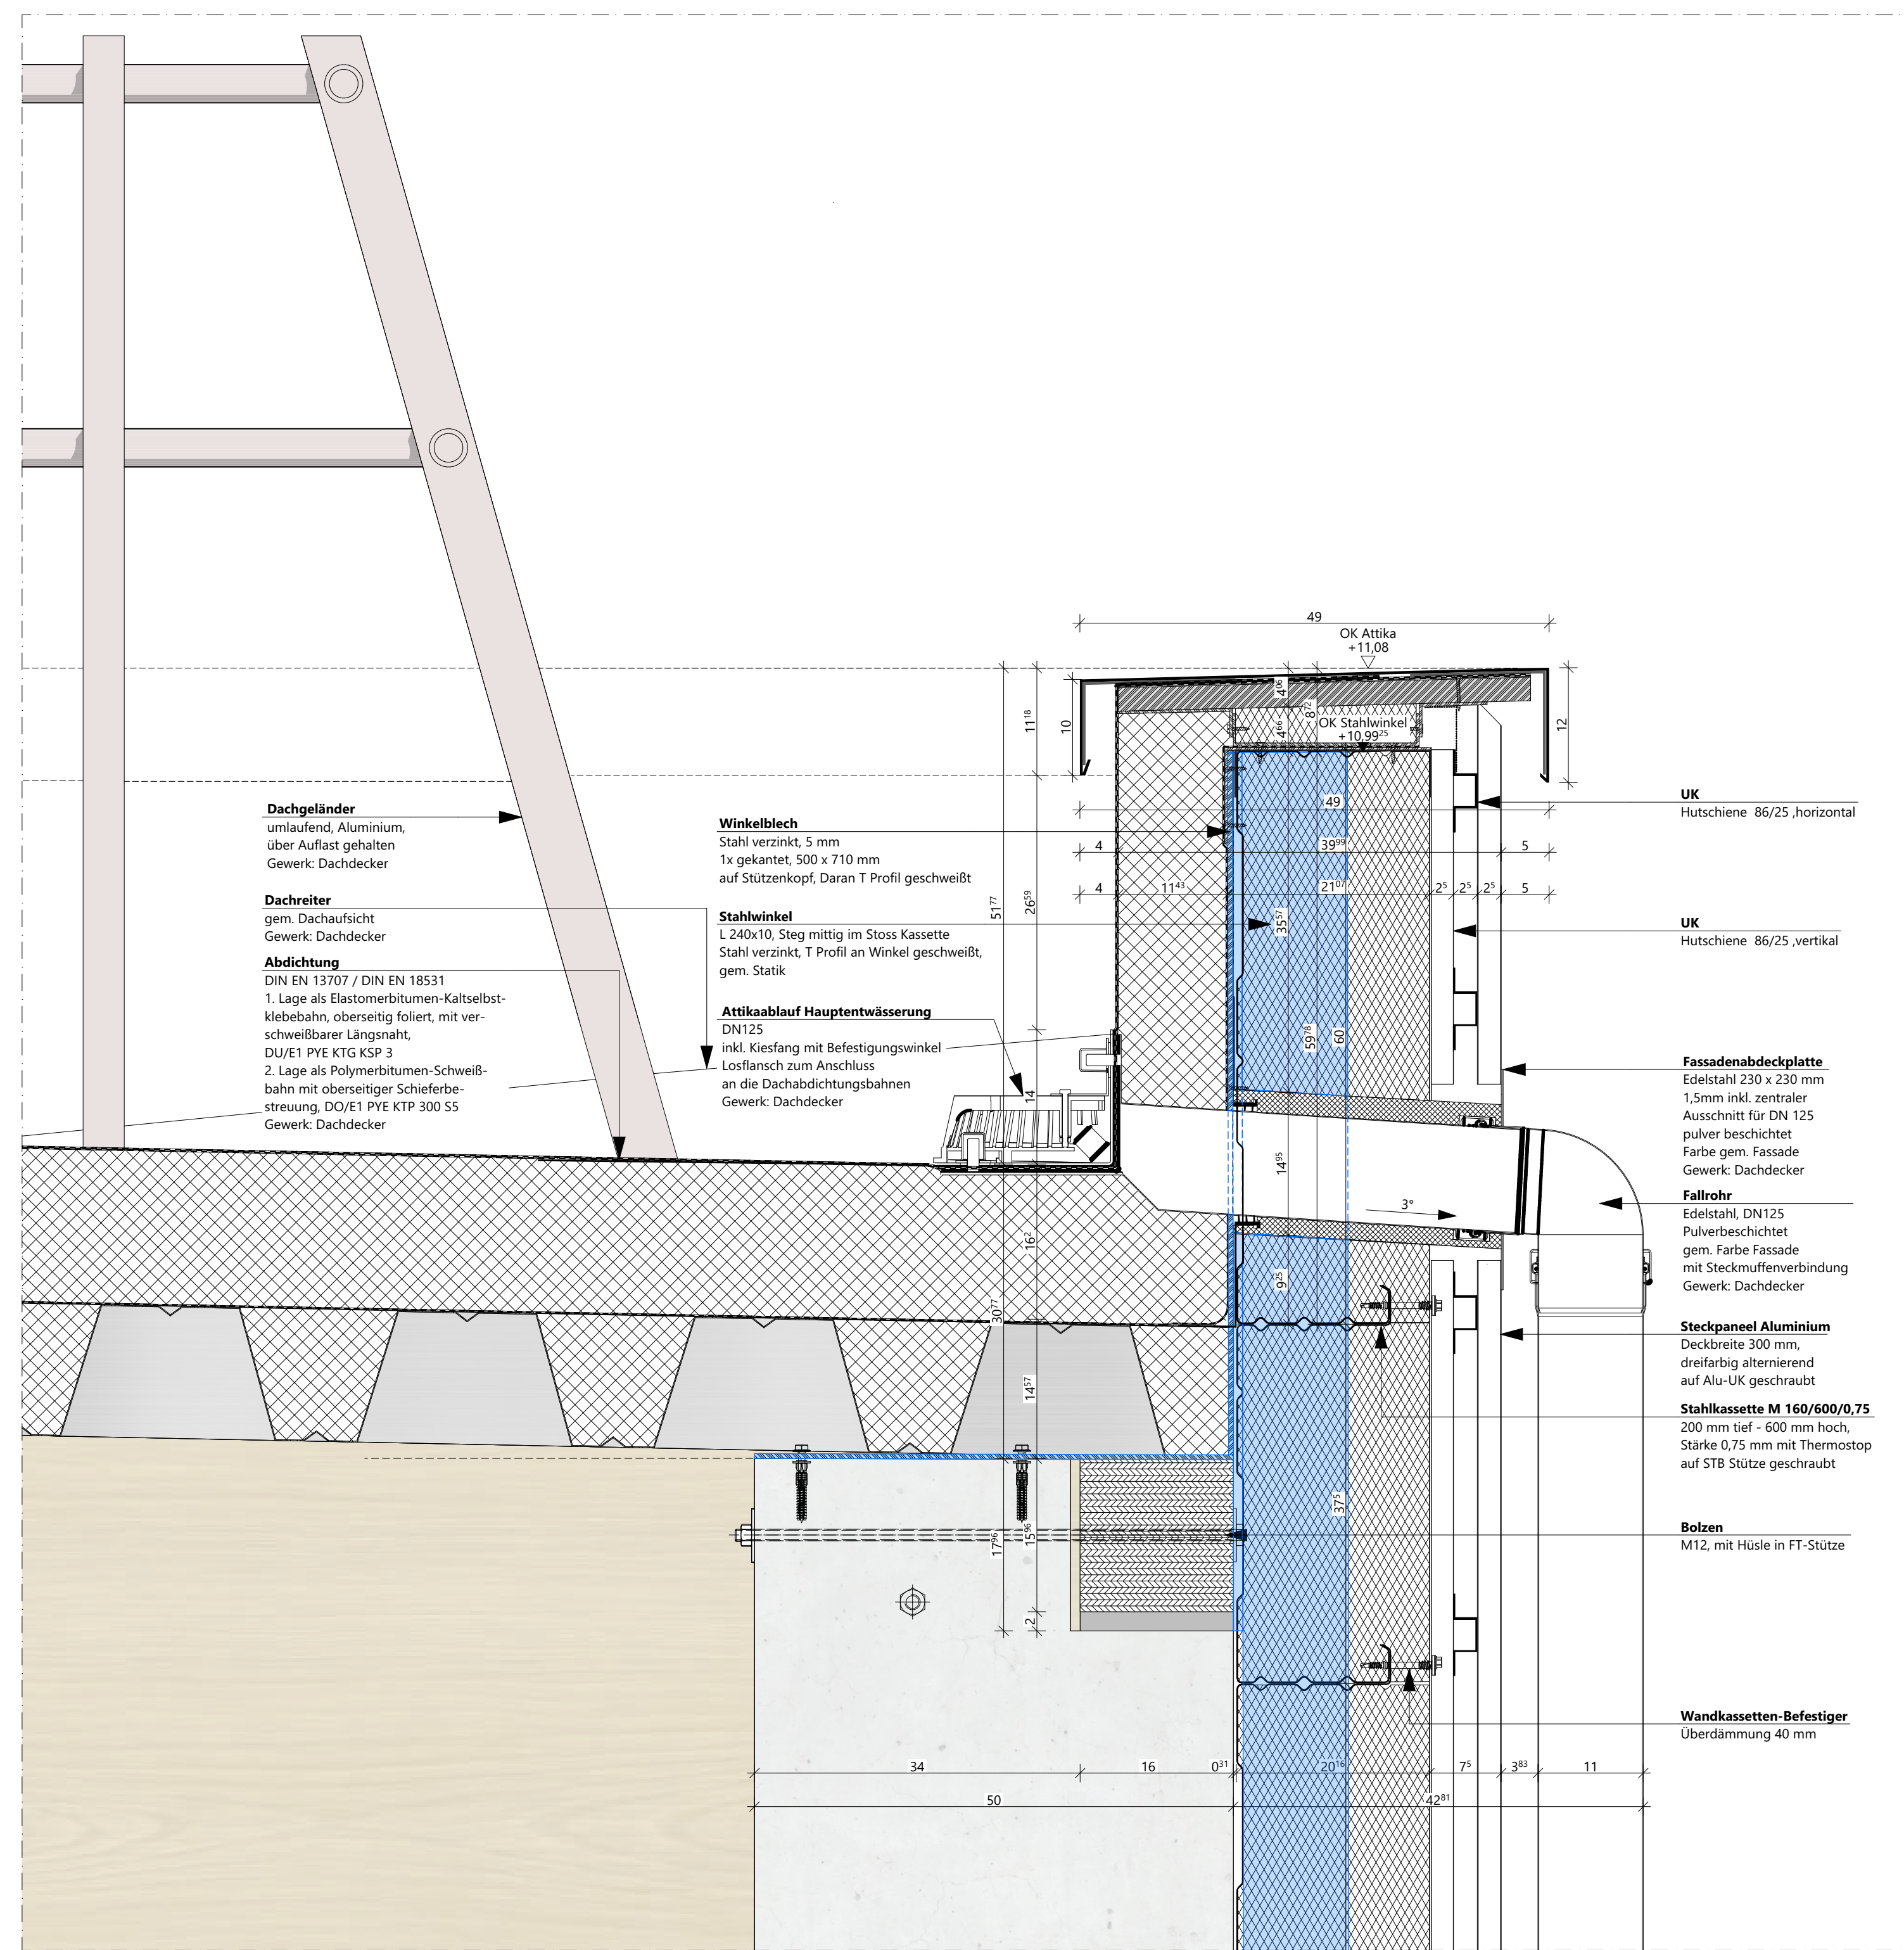
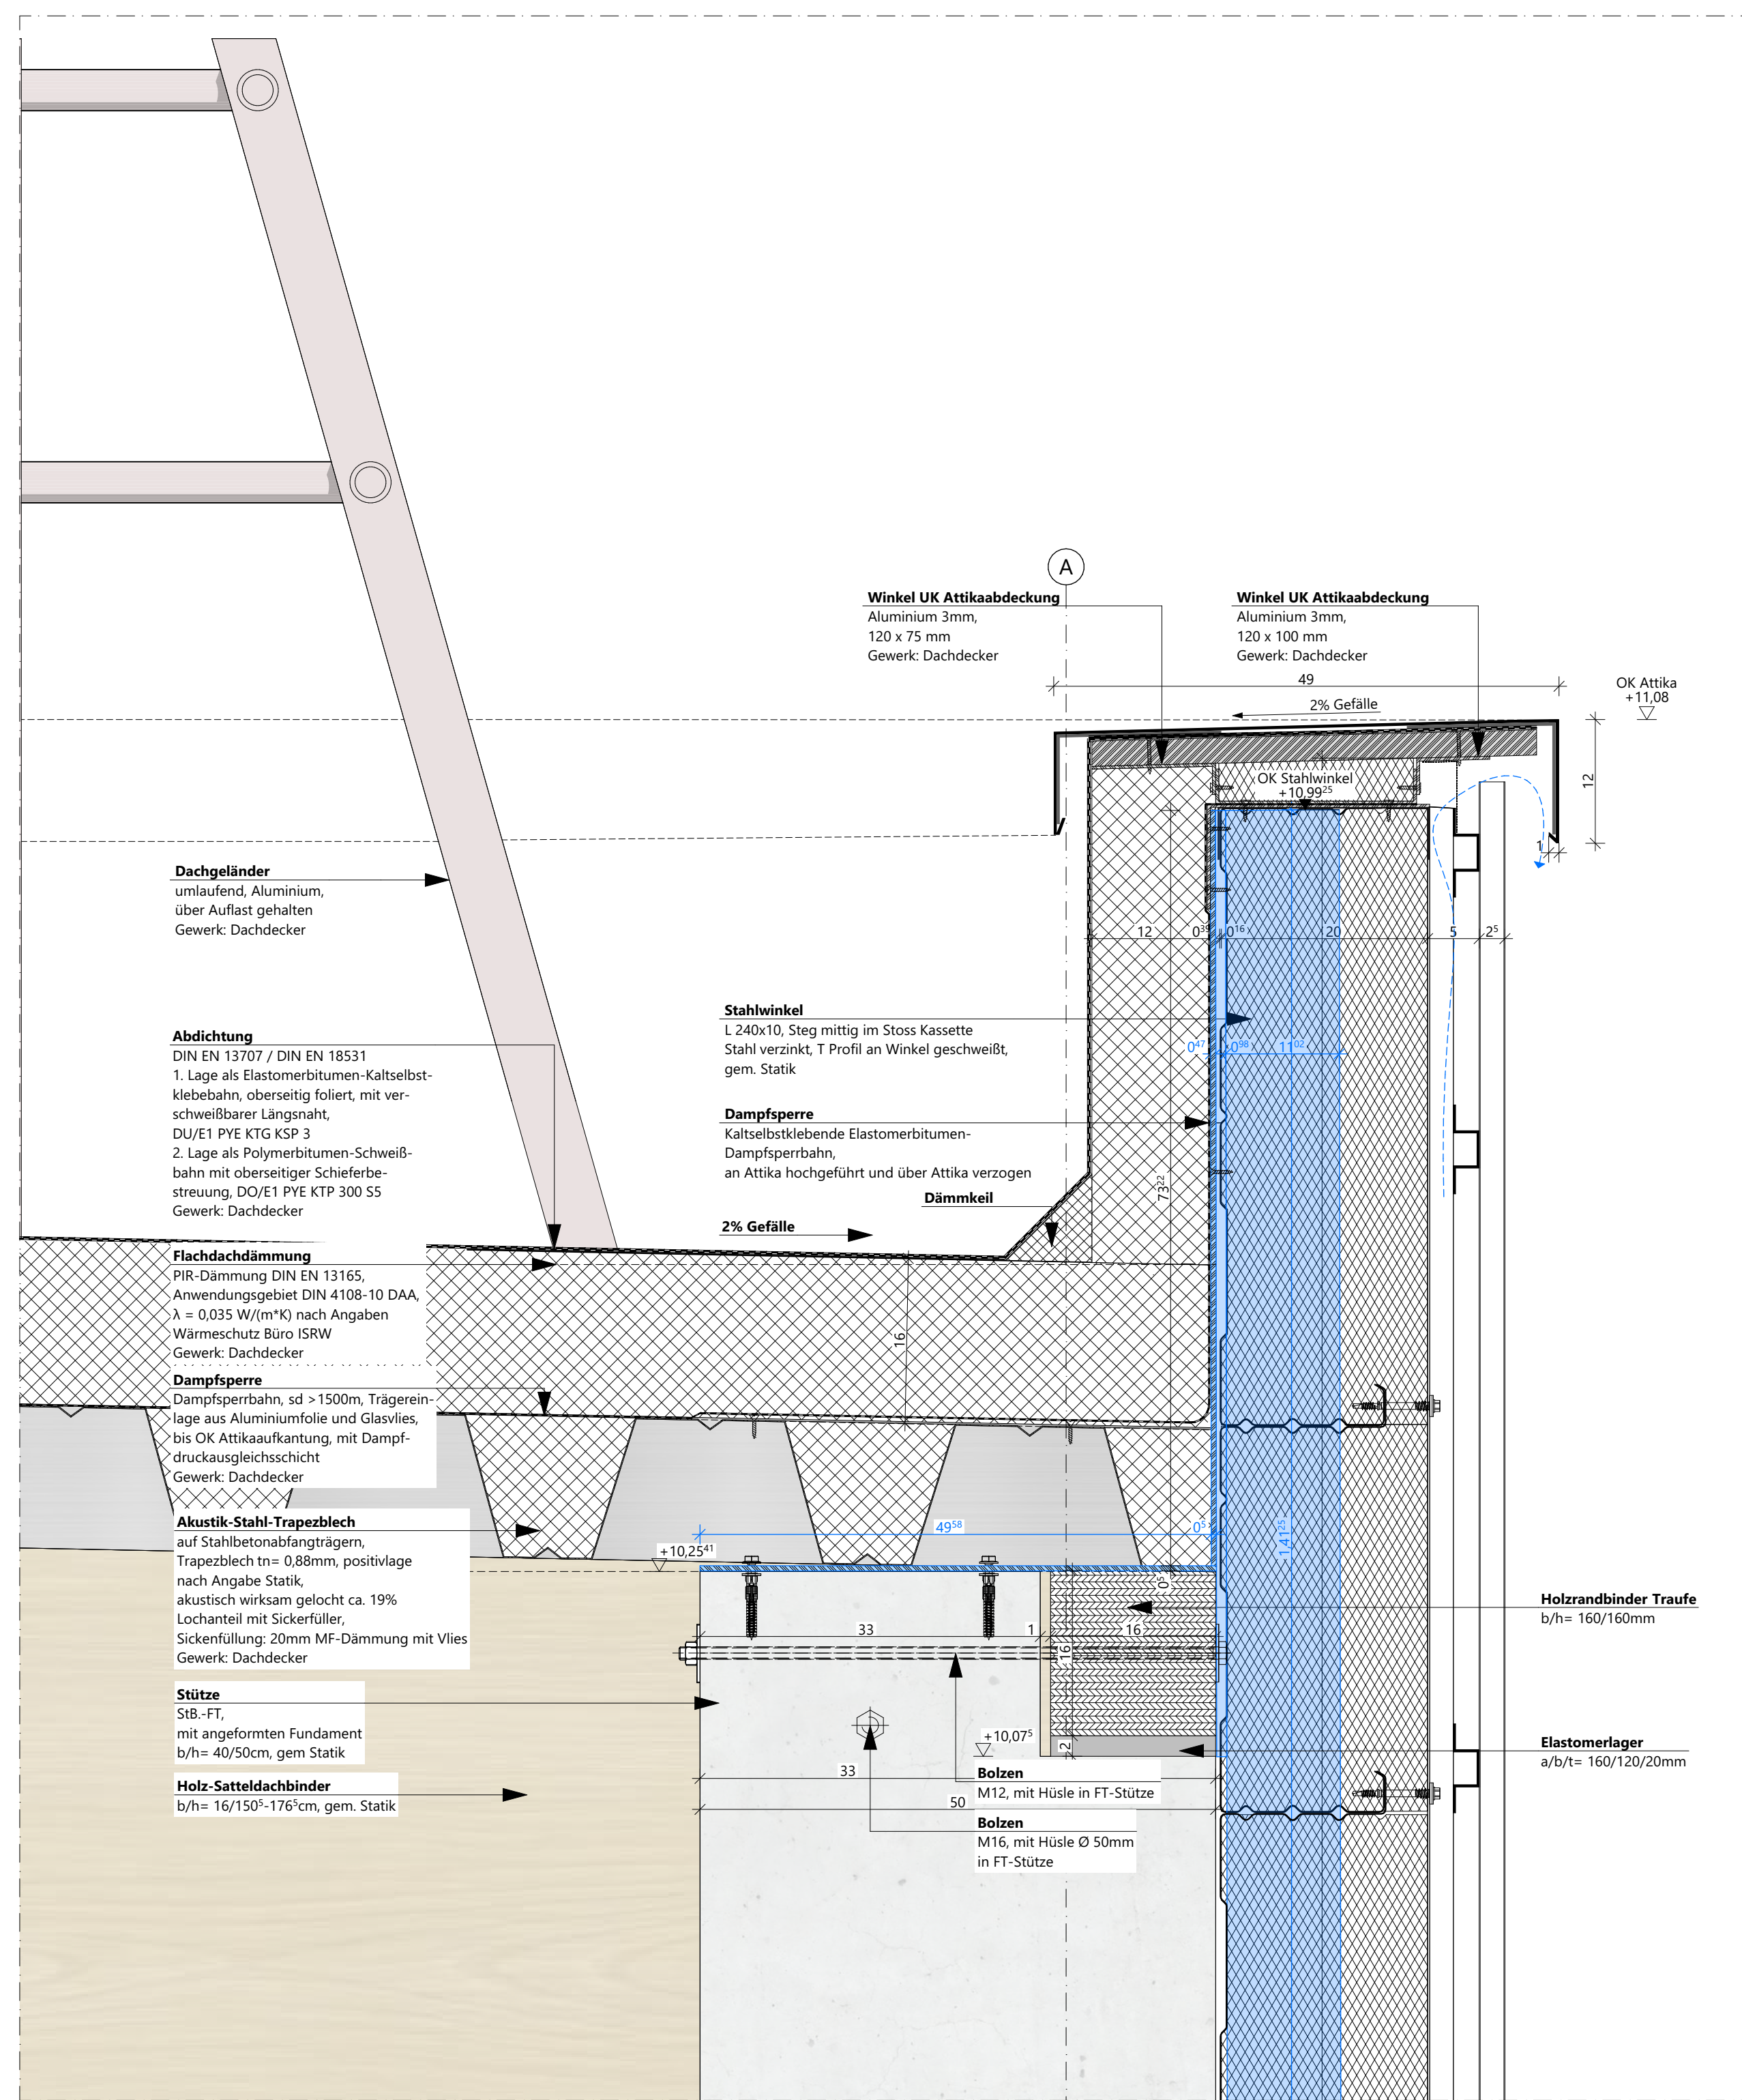


[illegible]

Index	Anderungsbeschreibung	Datum
01	Anpassung Fassade und Stahlwinkel	28.08.2026

12-23015 706_5_--_DE_--_708

Architektur

LPH 5 Ausführungsplanung



Architectural rendering of the Stadthalle Münster, a modern building with a large glass facade and a wooden upper section. The building is surrounded by greenery and a parking lot. The text "BEACHVOLLEYBALL" is visible on the wooden facade.

Bauherr	STADT MÜNSTER	Stadt Münster Höfflingergew 21, 48153 Münster Fon 0251 49063.5279
Baugrundstück		Grevener Str. 48159 Münster
Generalplanung	assmann gruppe	assmann architekten GmbH Kardinal-von-Galen-Ring 55, 48149 Münster Fon 0251 49063.000
Planverfasser		assmann architekten GmbH Baropfer Straße 237, 44227 Dortmund Fon 0231 75445.0

Planinhalt	Details Dach Vorabzug				
Flanschlüssel (Vorabzeichen) (F Gebäudeflanschlüssel_Richtl_Index)	Flanschlüssel Index	Datum	Maßstab	Gez.	Planformat
706 5 -- DF -- 708 01	01.	28.08.2026	1:5	alt.	150/84,1r