




Pos. 370

Anzahl gesamt: 2


Pos. 370**Pos. 380**

Anzahl: 1

* 90 *
 6 8 8 10 1
 * 58 *

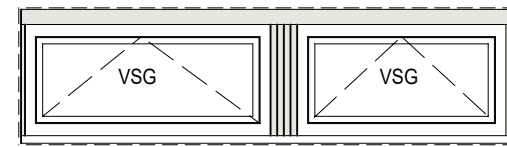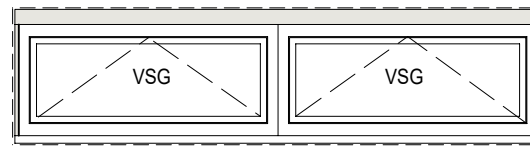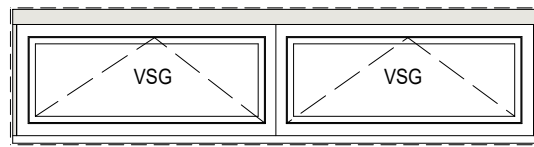

23 8 1.57 14 1.56 7 4 22 3 8 1.57 14 1.56 7 4 22 3 7 1.49 7 18 7 1.24 7 4 2
 * 2 * 3.48 * 2 * 2 * 3.48 * 2 * 2 * 3.25 * 2 *


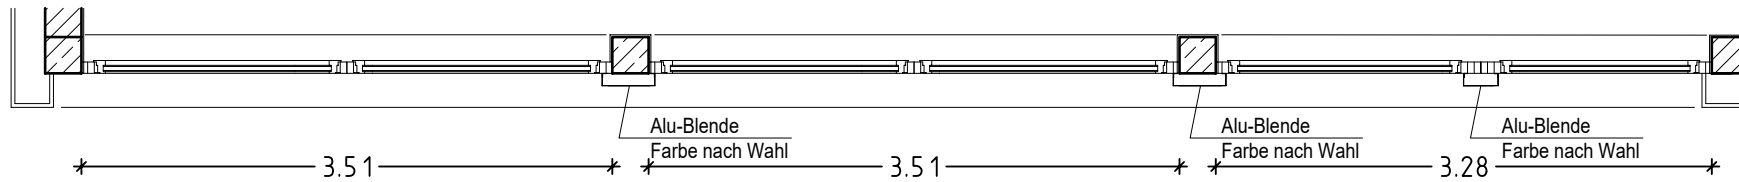
**Pos. 390**

Anzahl: 1


Pos. 400

Anzahl: 1

* 90 *
 1 5 7 4 10 1
 * 74 *

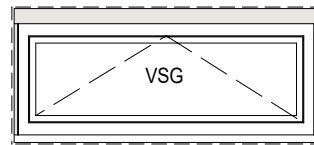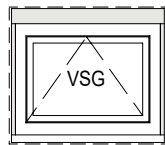

23 7 82 7 3 22 3 2 1.57 22 7 2
 * 4 * 98 * 2 * 2 * 2.01 * 2 *

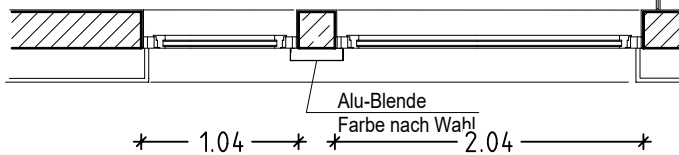**Pos. 370, 380, 390, 400**

Gymn. Heepen Beckerstr. 10

Bauteil D _ Fenster

M.1:50 03.08.2026